
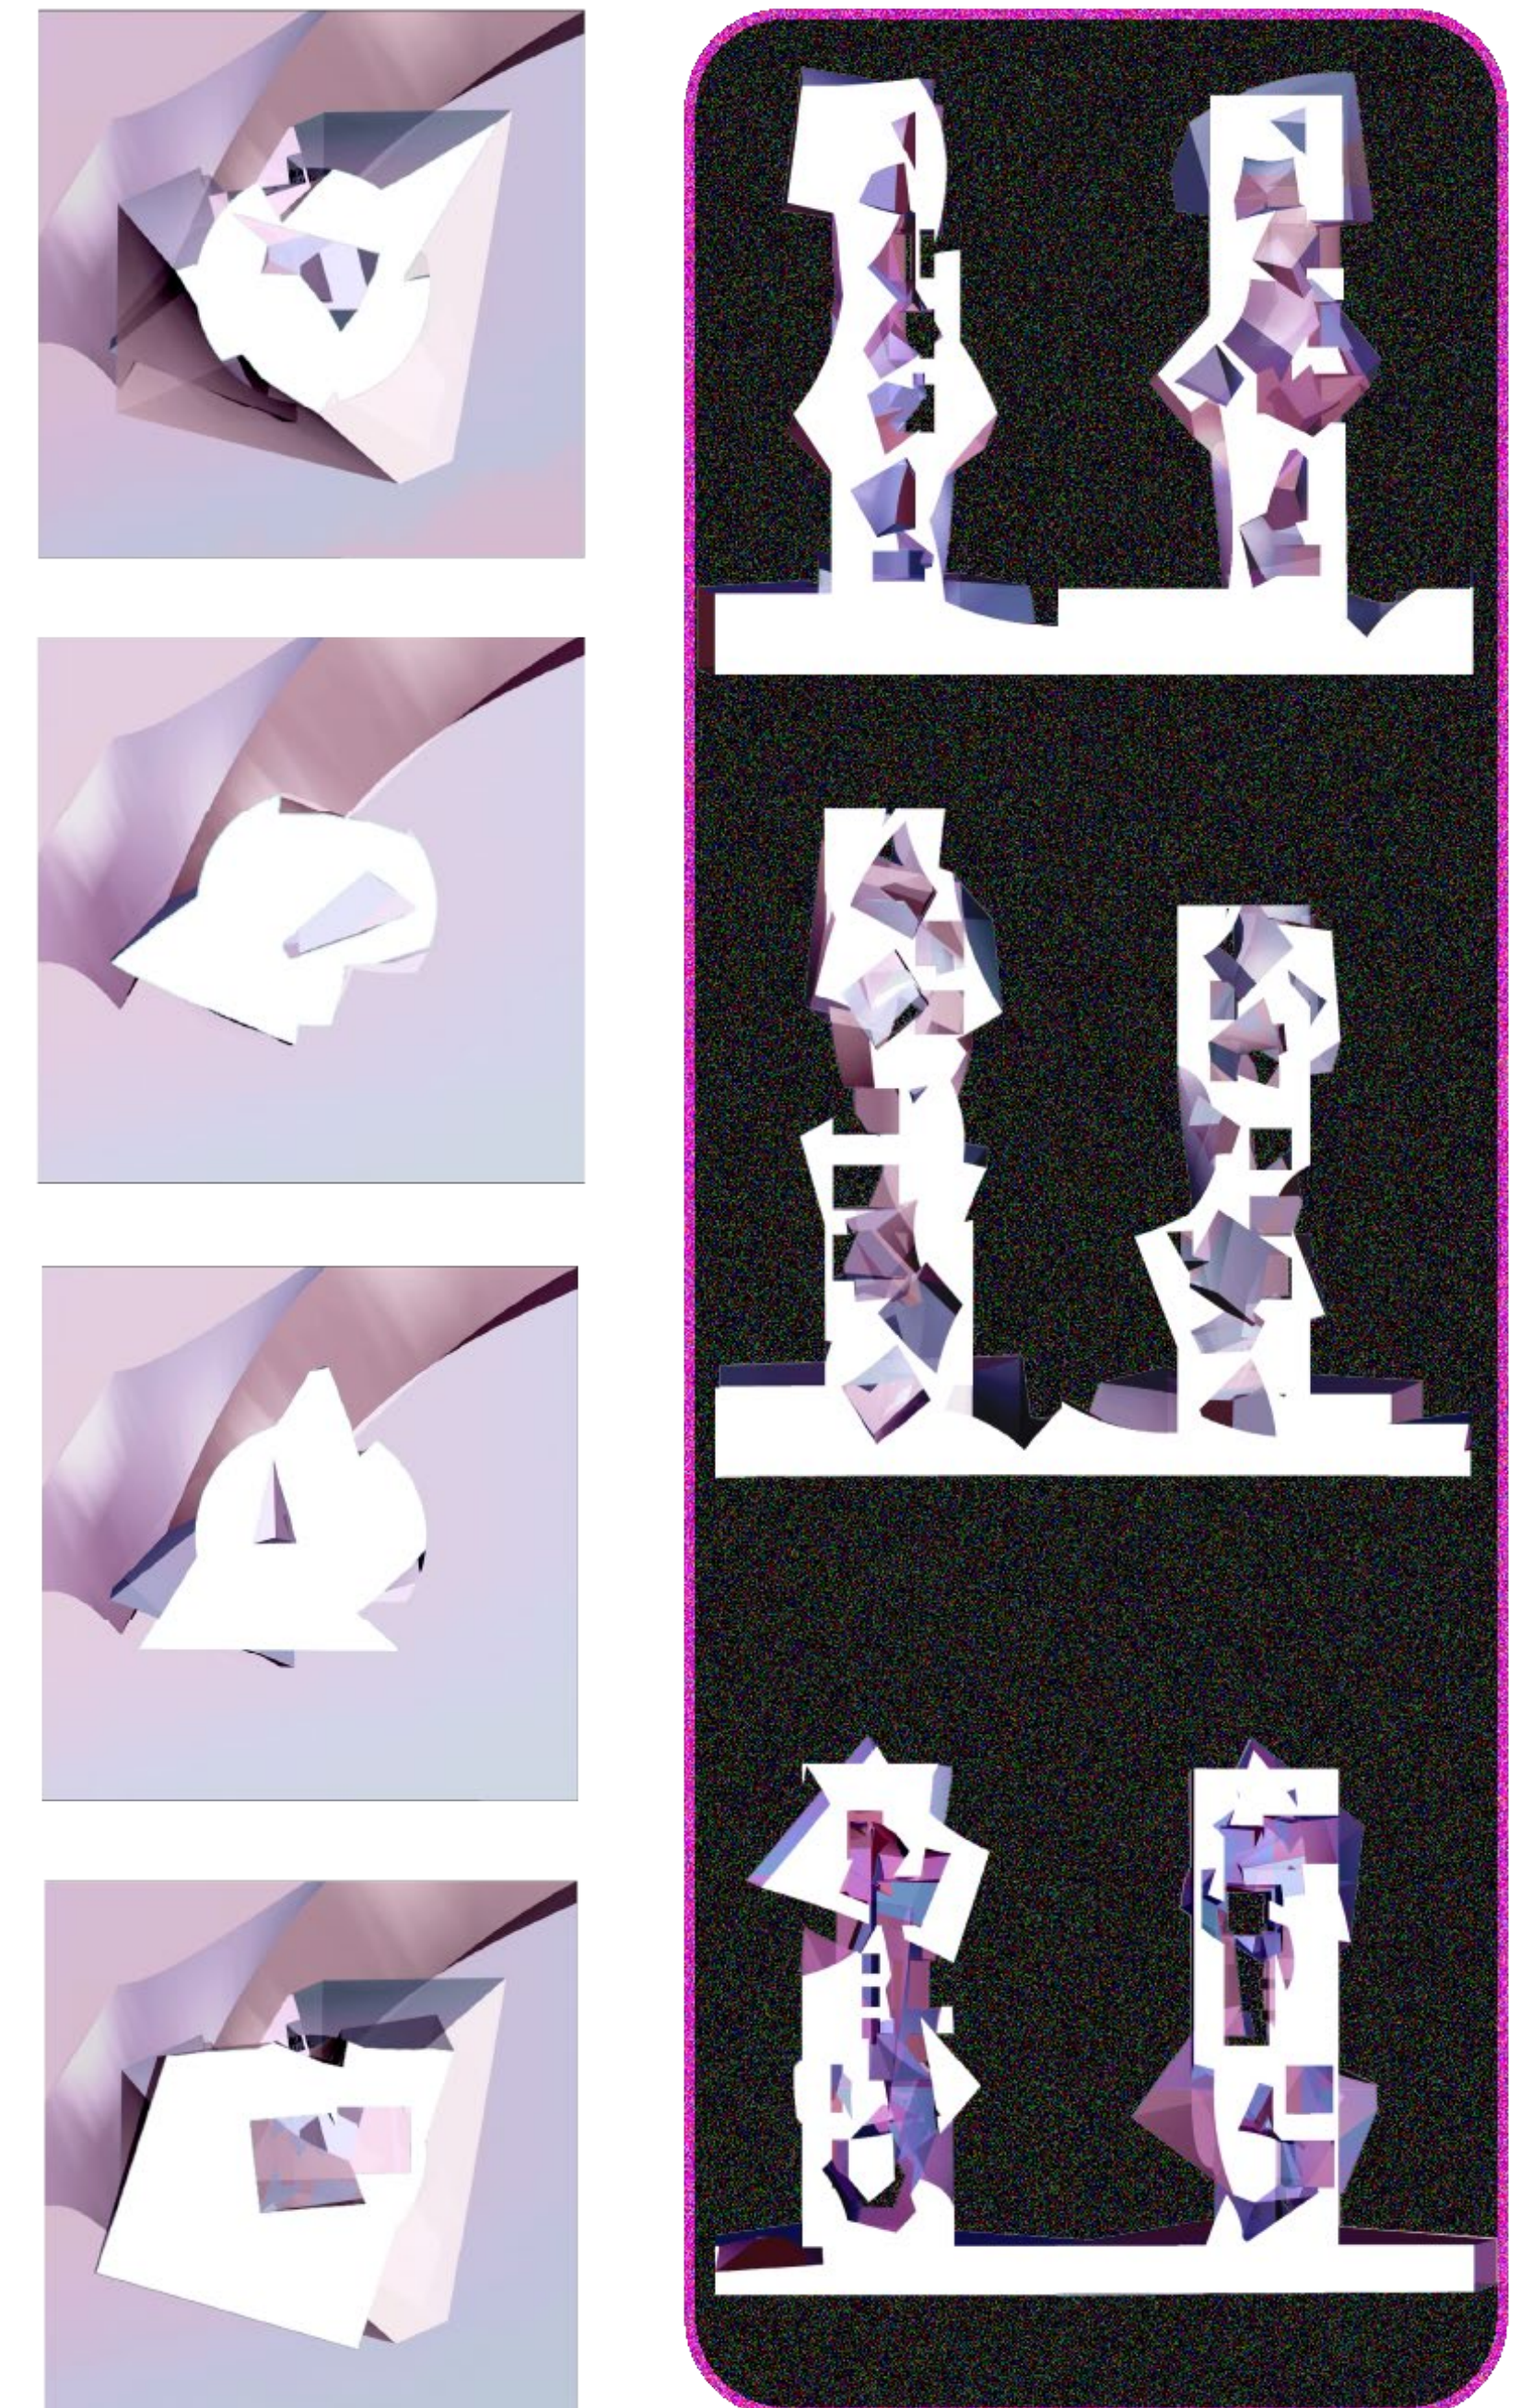
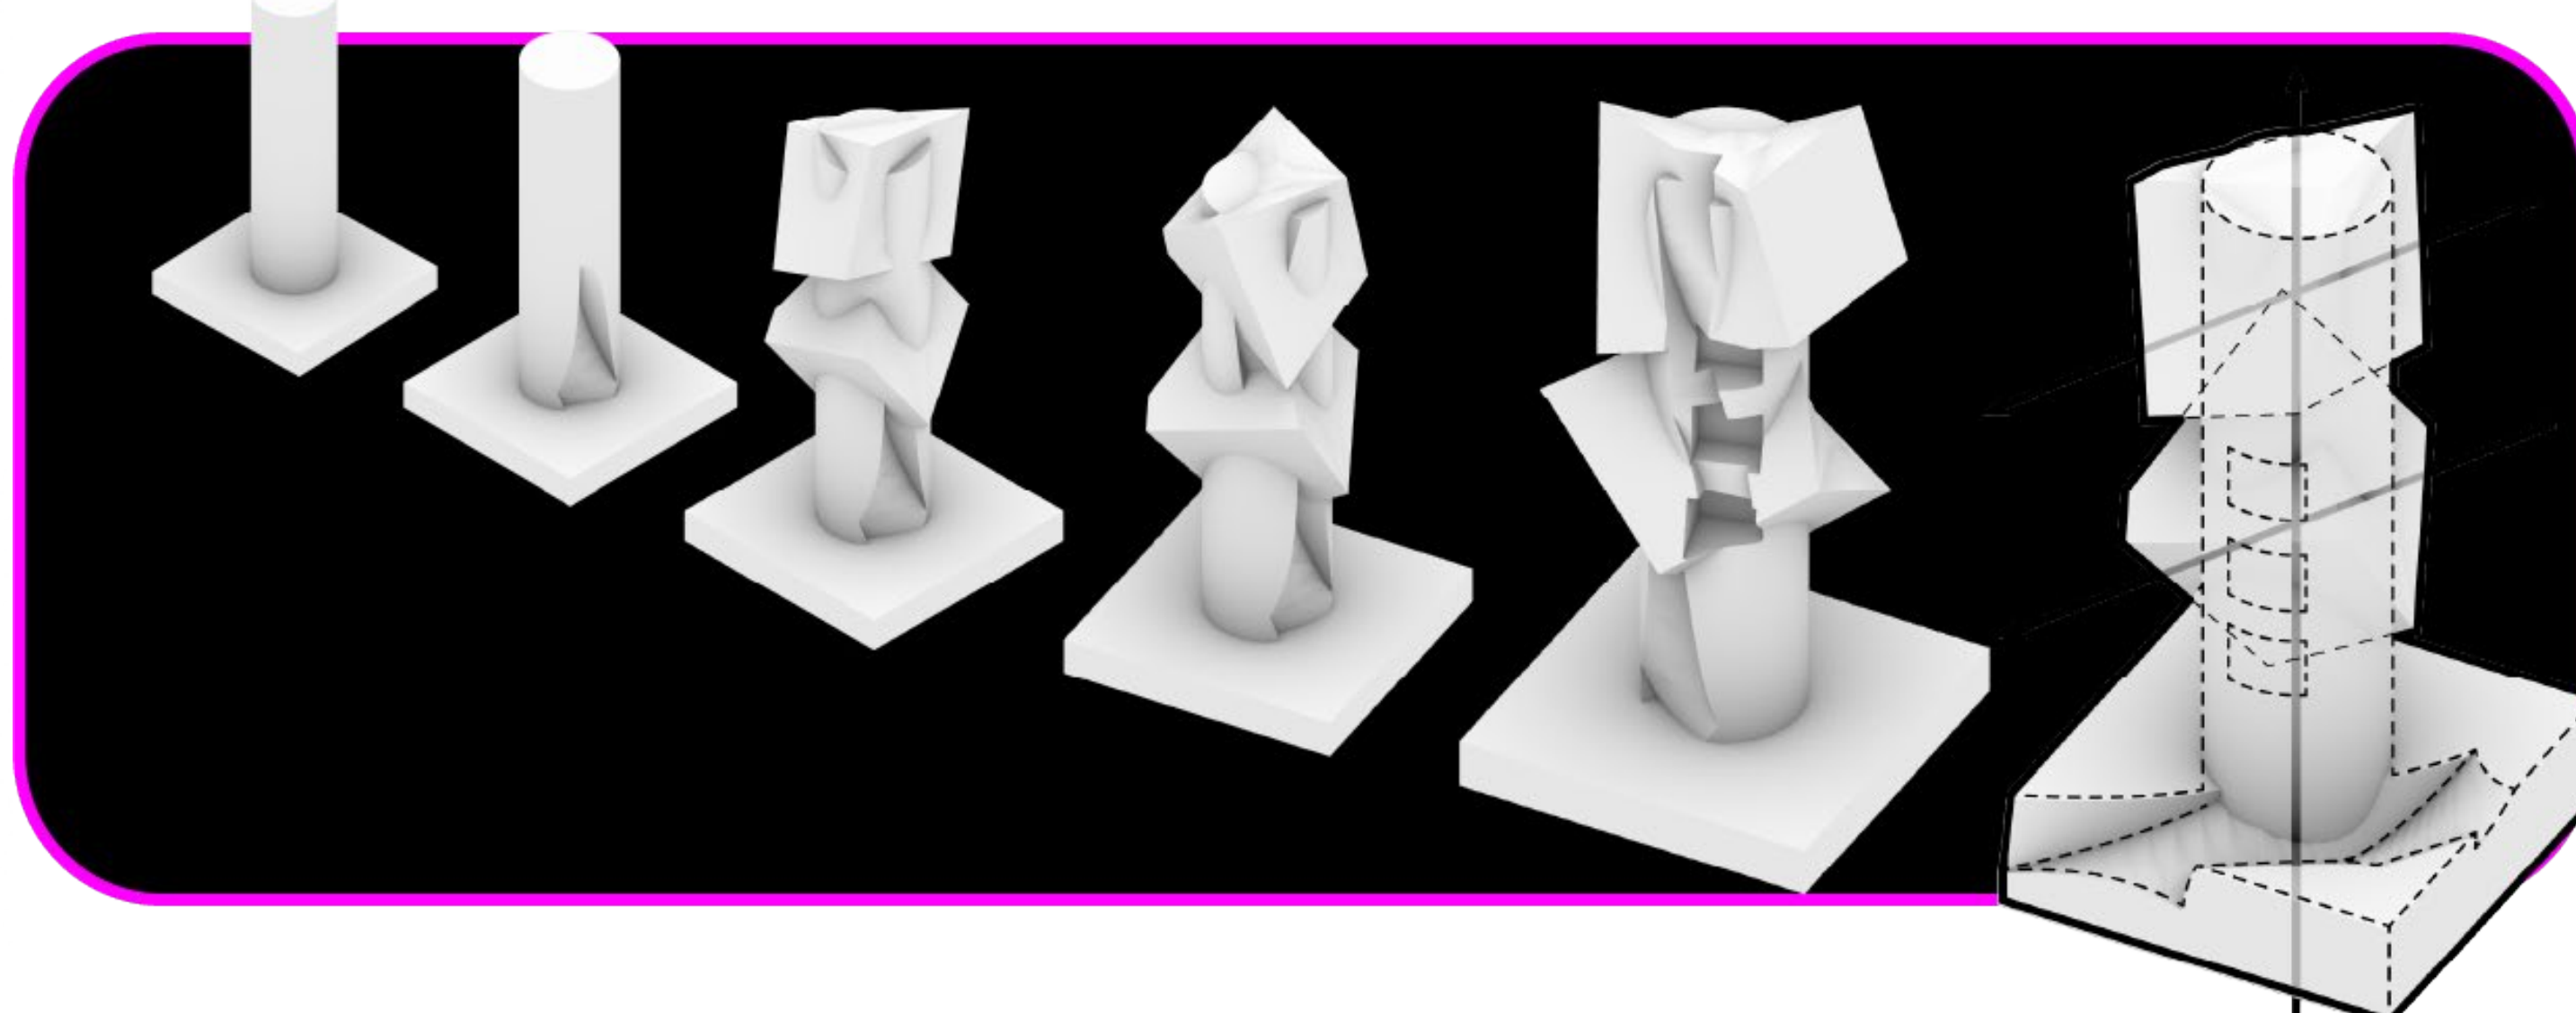
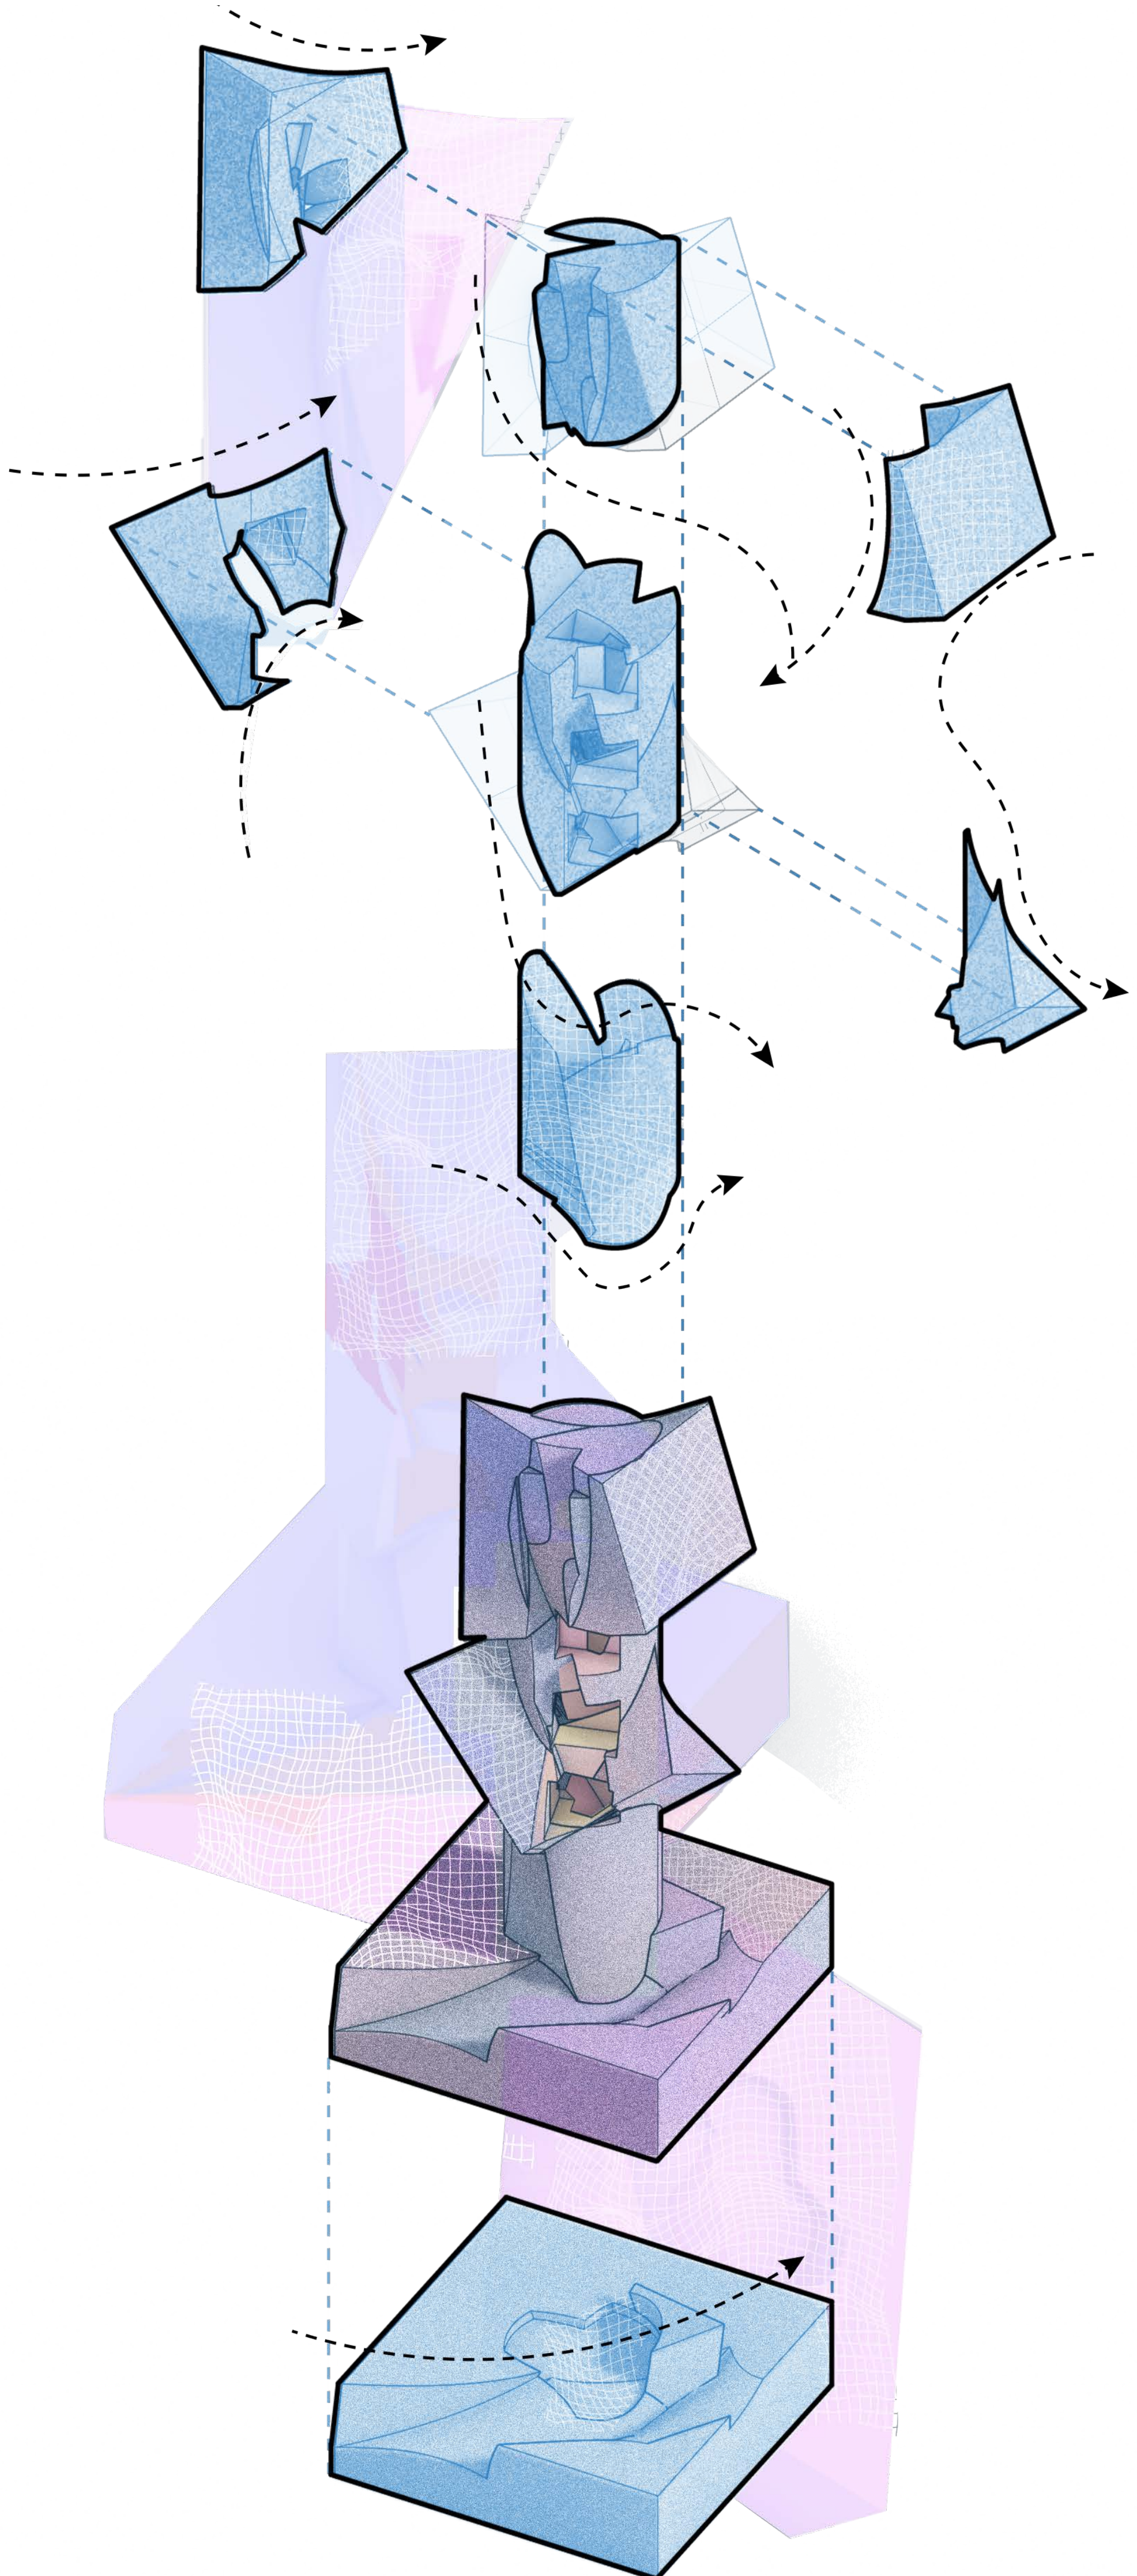
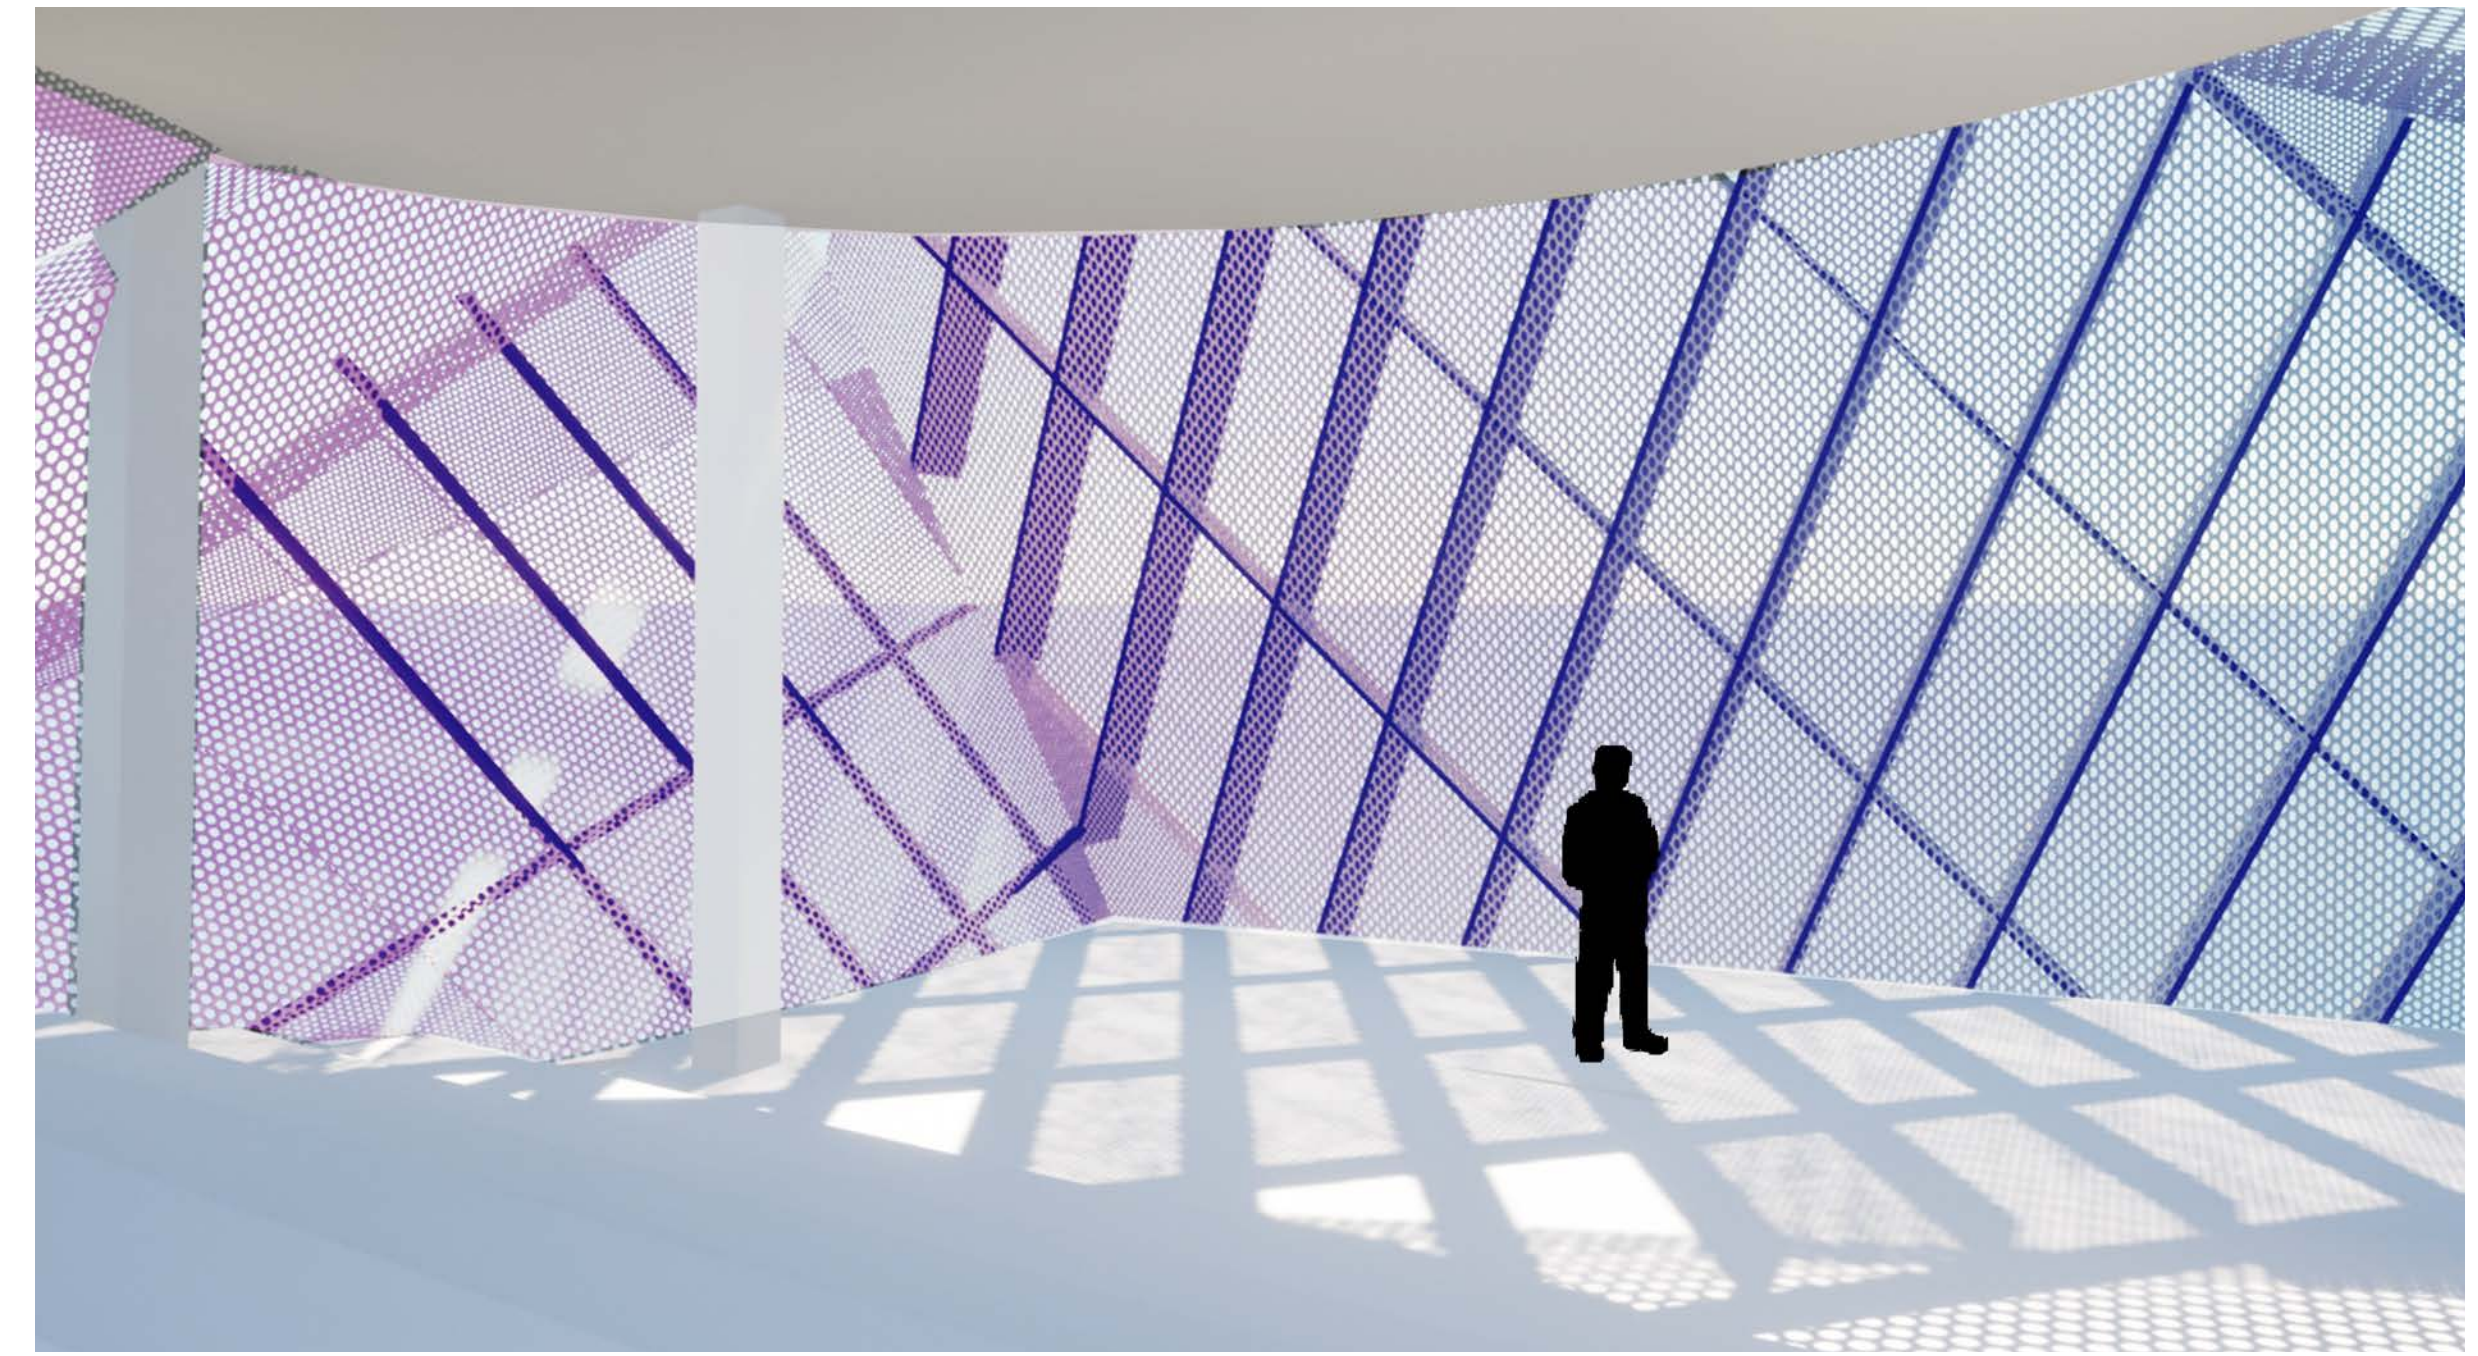
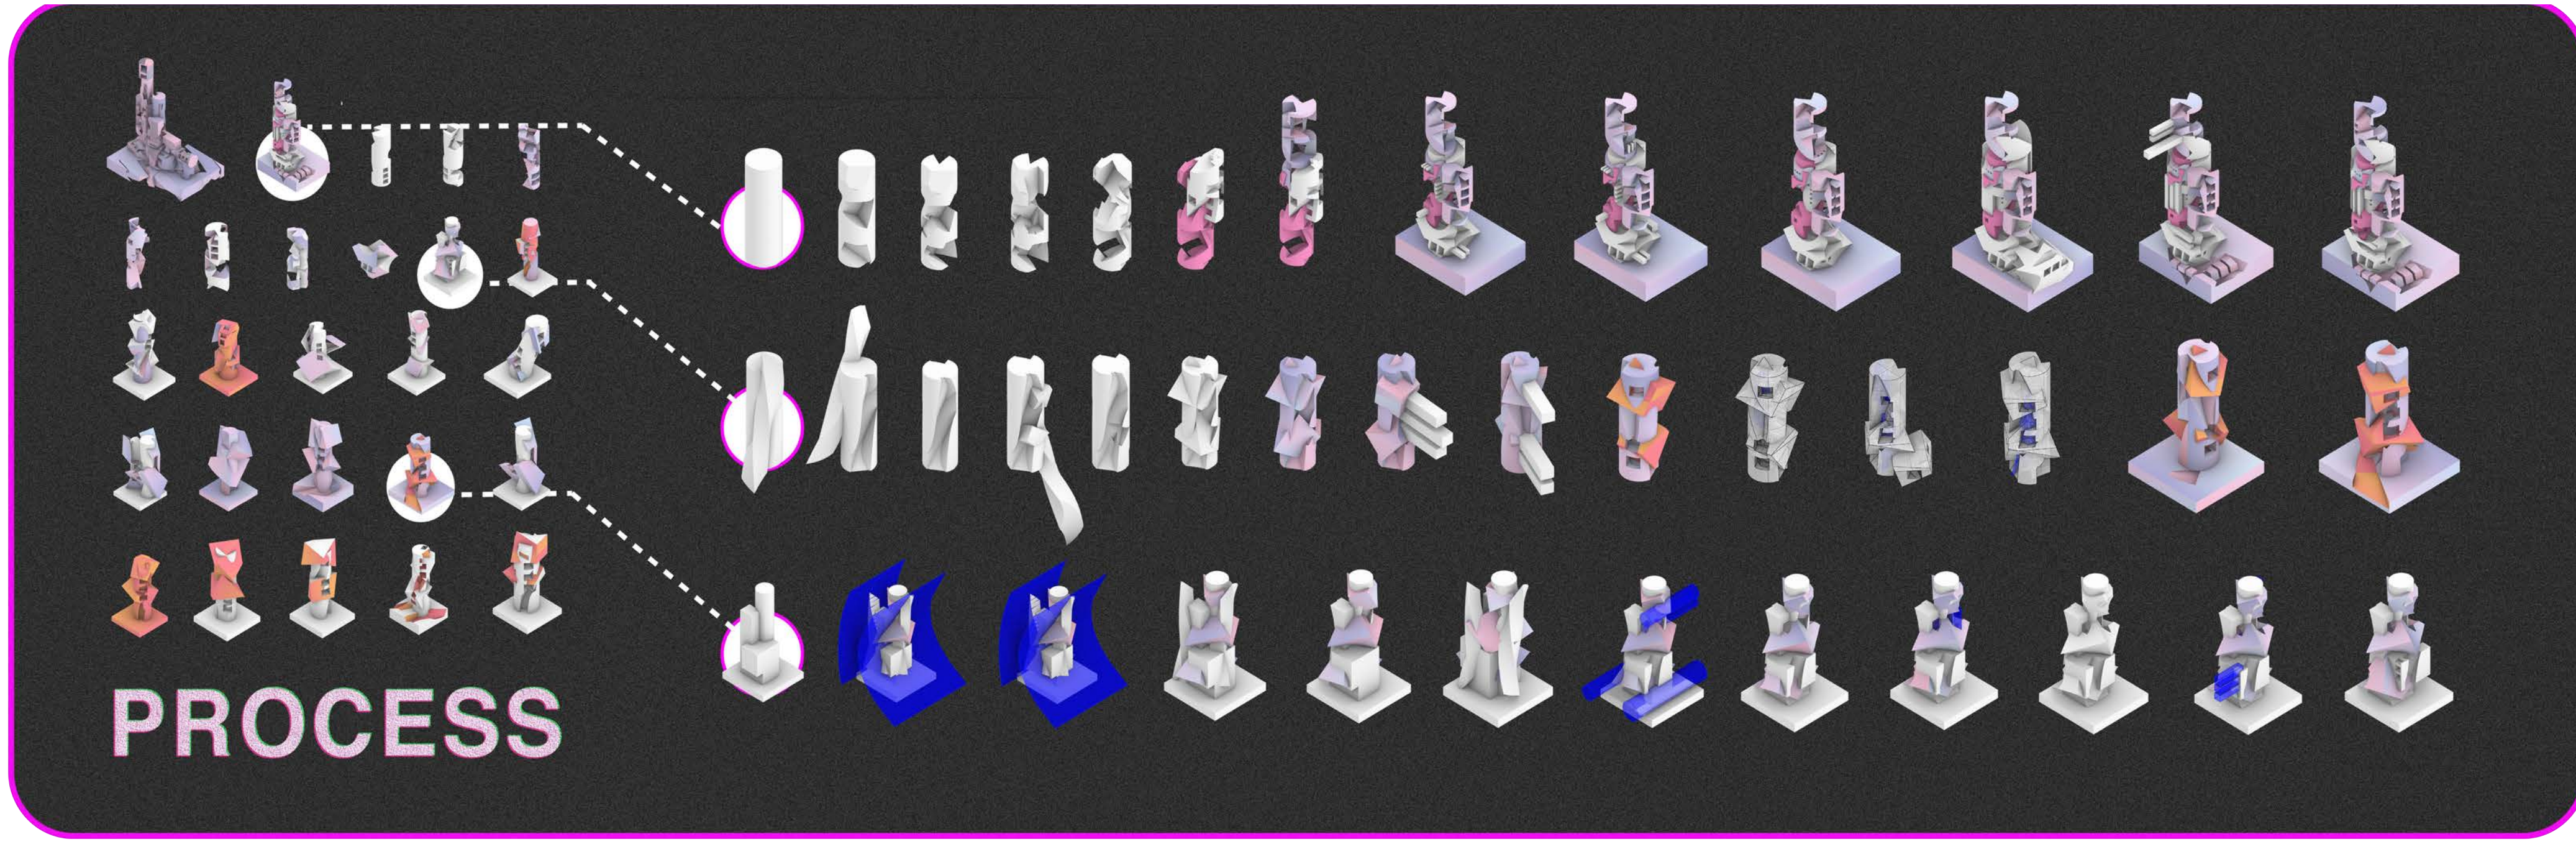
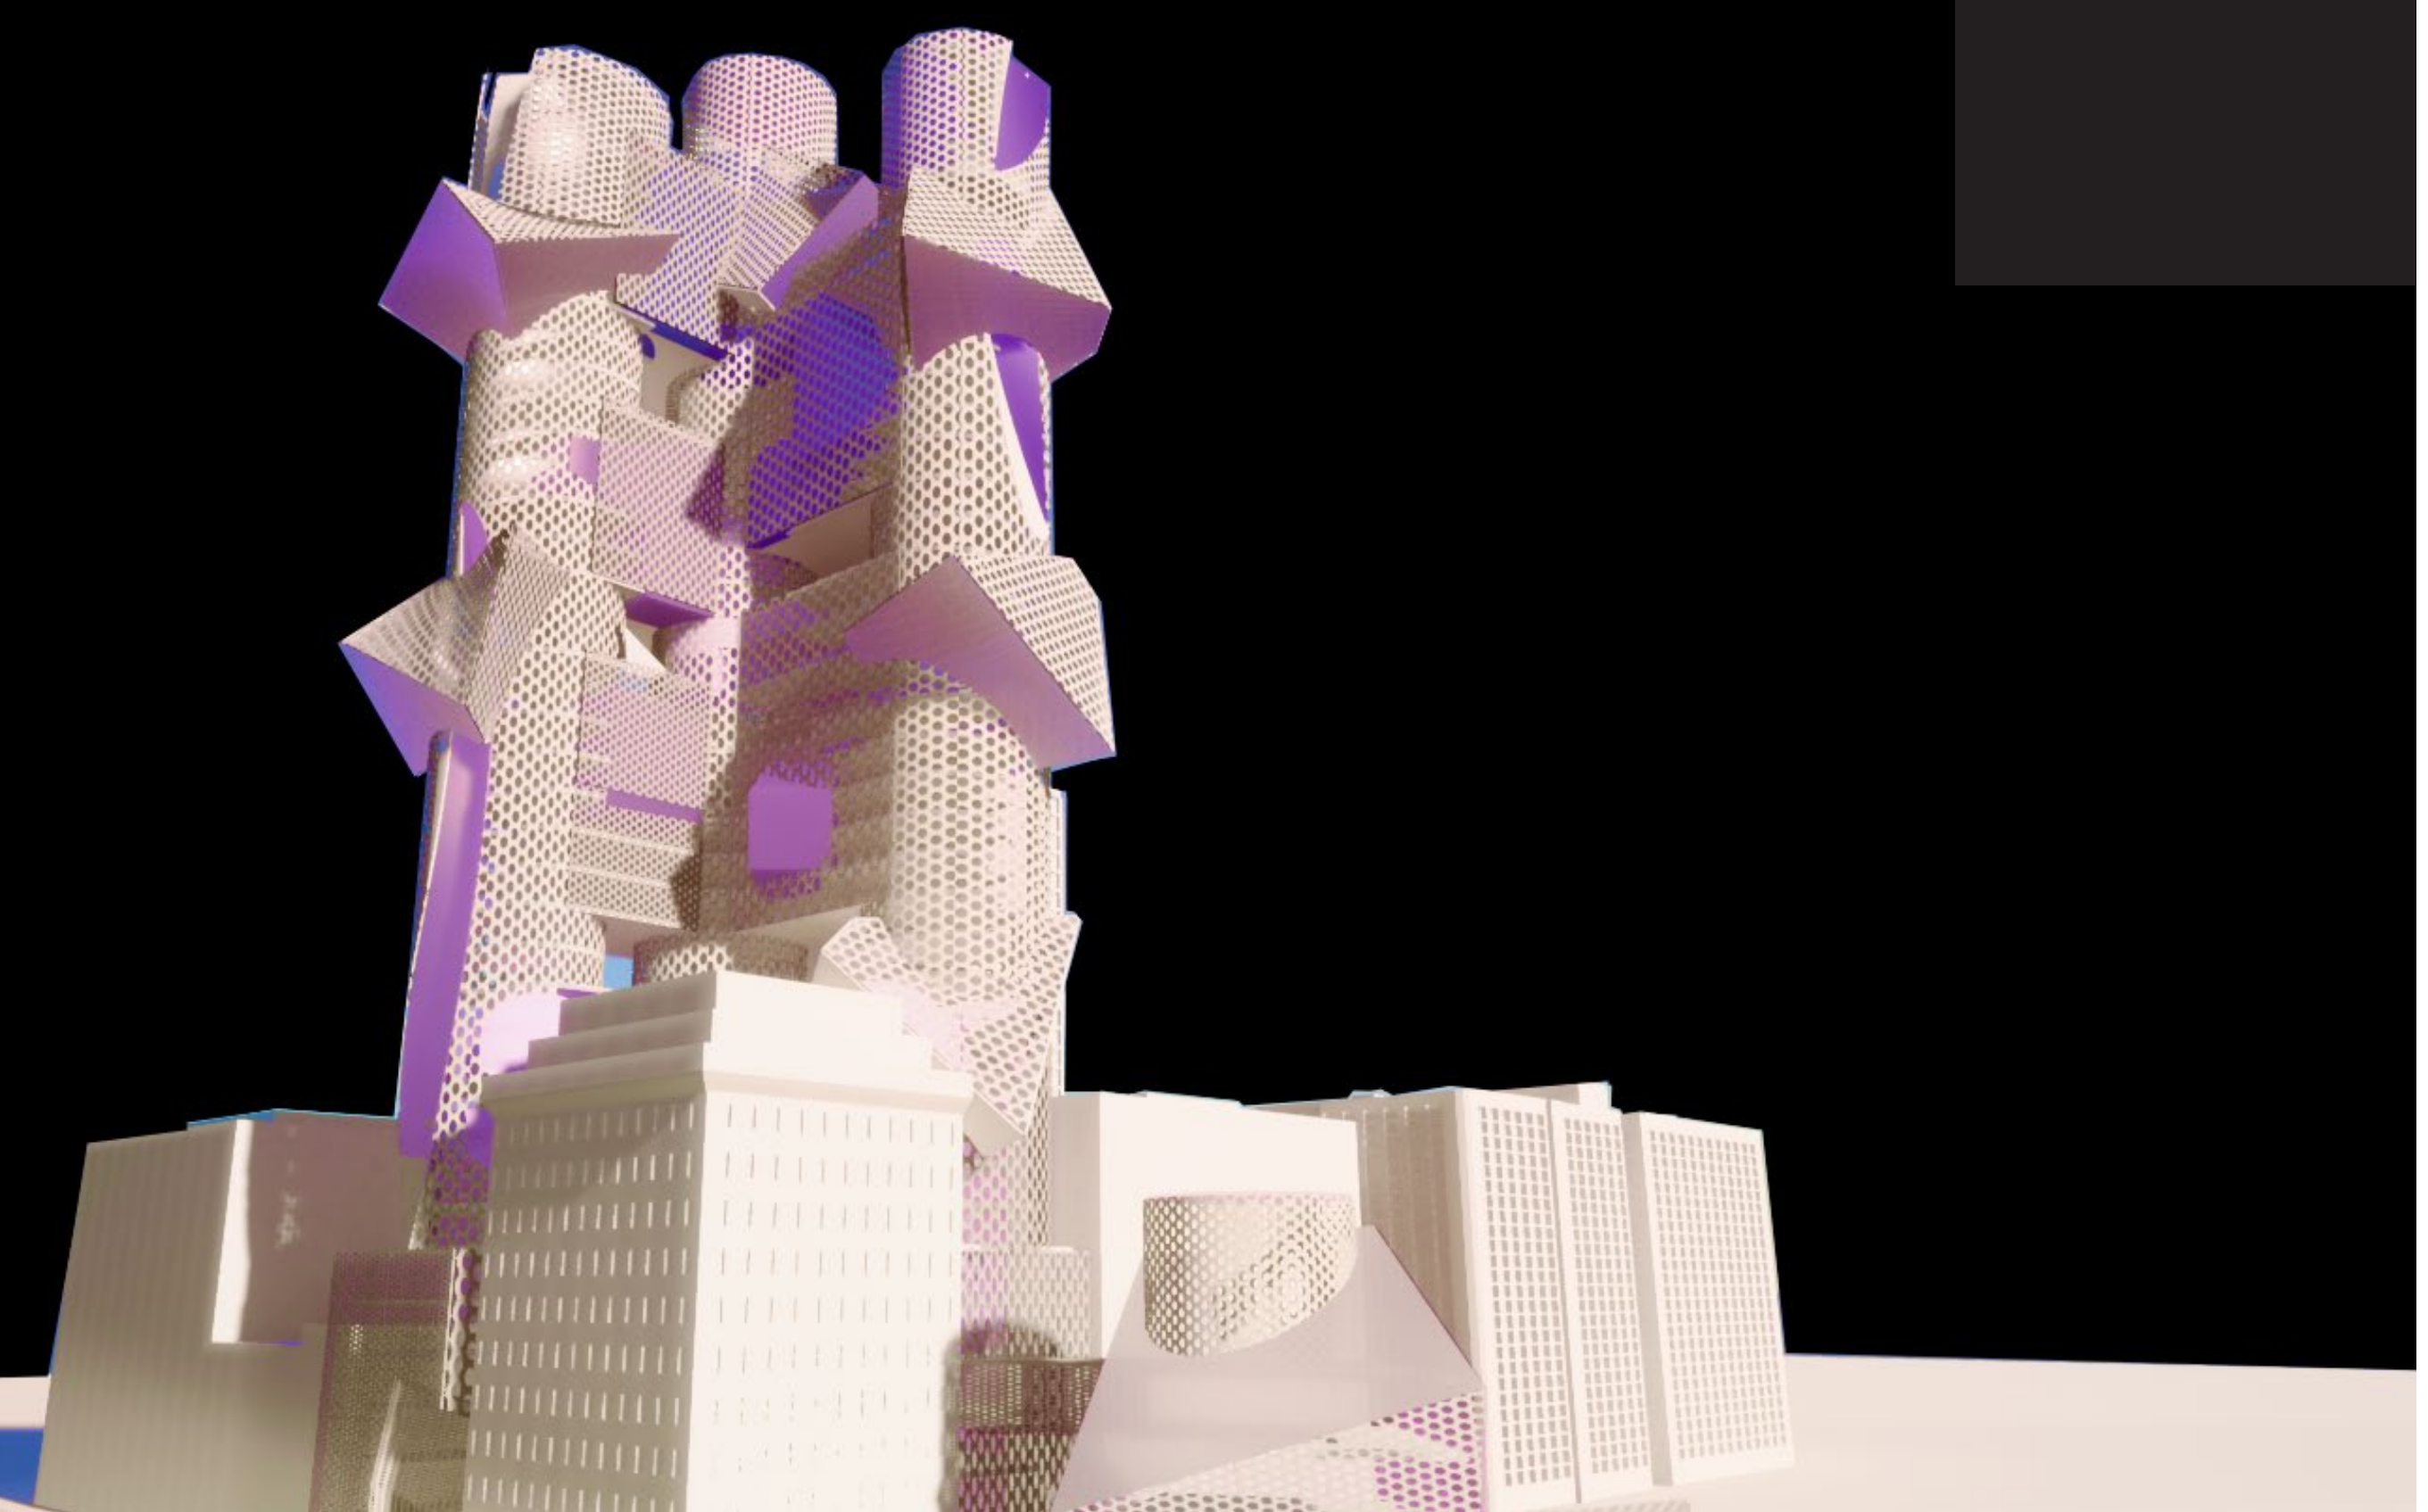


Villages Within

Villages Within is a venture that establishes various communities within its framework. Despite its cohesive appearance from the outside, the project encompasses diverse programs, each possessing its own distinctive structure, all interconnected through interior stairways. By allowing different residential areas within the building to develop their own unique traits gradually, a sense of meaningful community is fostered.




Moreover, this initiative seeks to generate additional prospects for its residents by incorporating spaces for restorative justice. These spaces are situated within the large suspended cubes, oriented outward, symbolizing a vision of a brighter future.

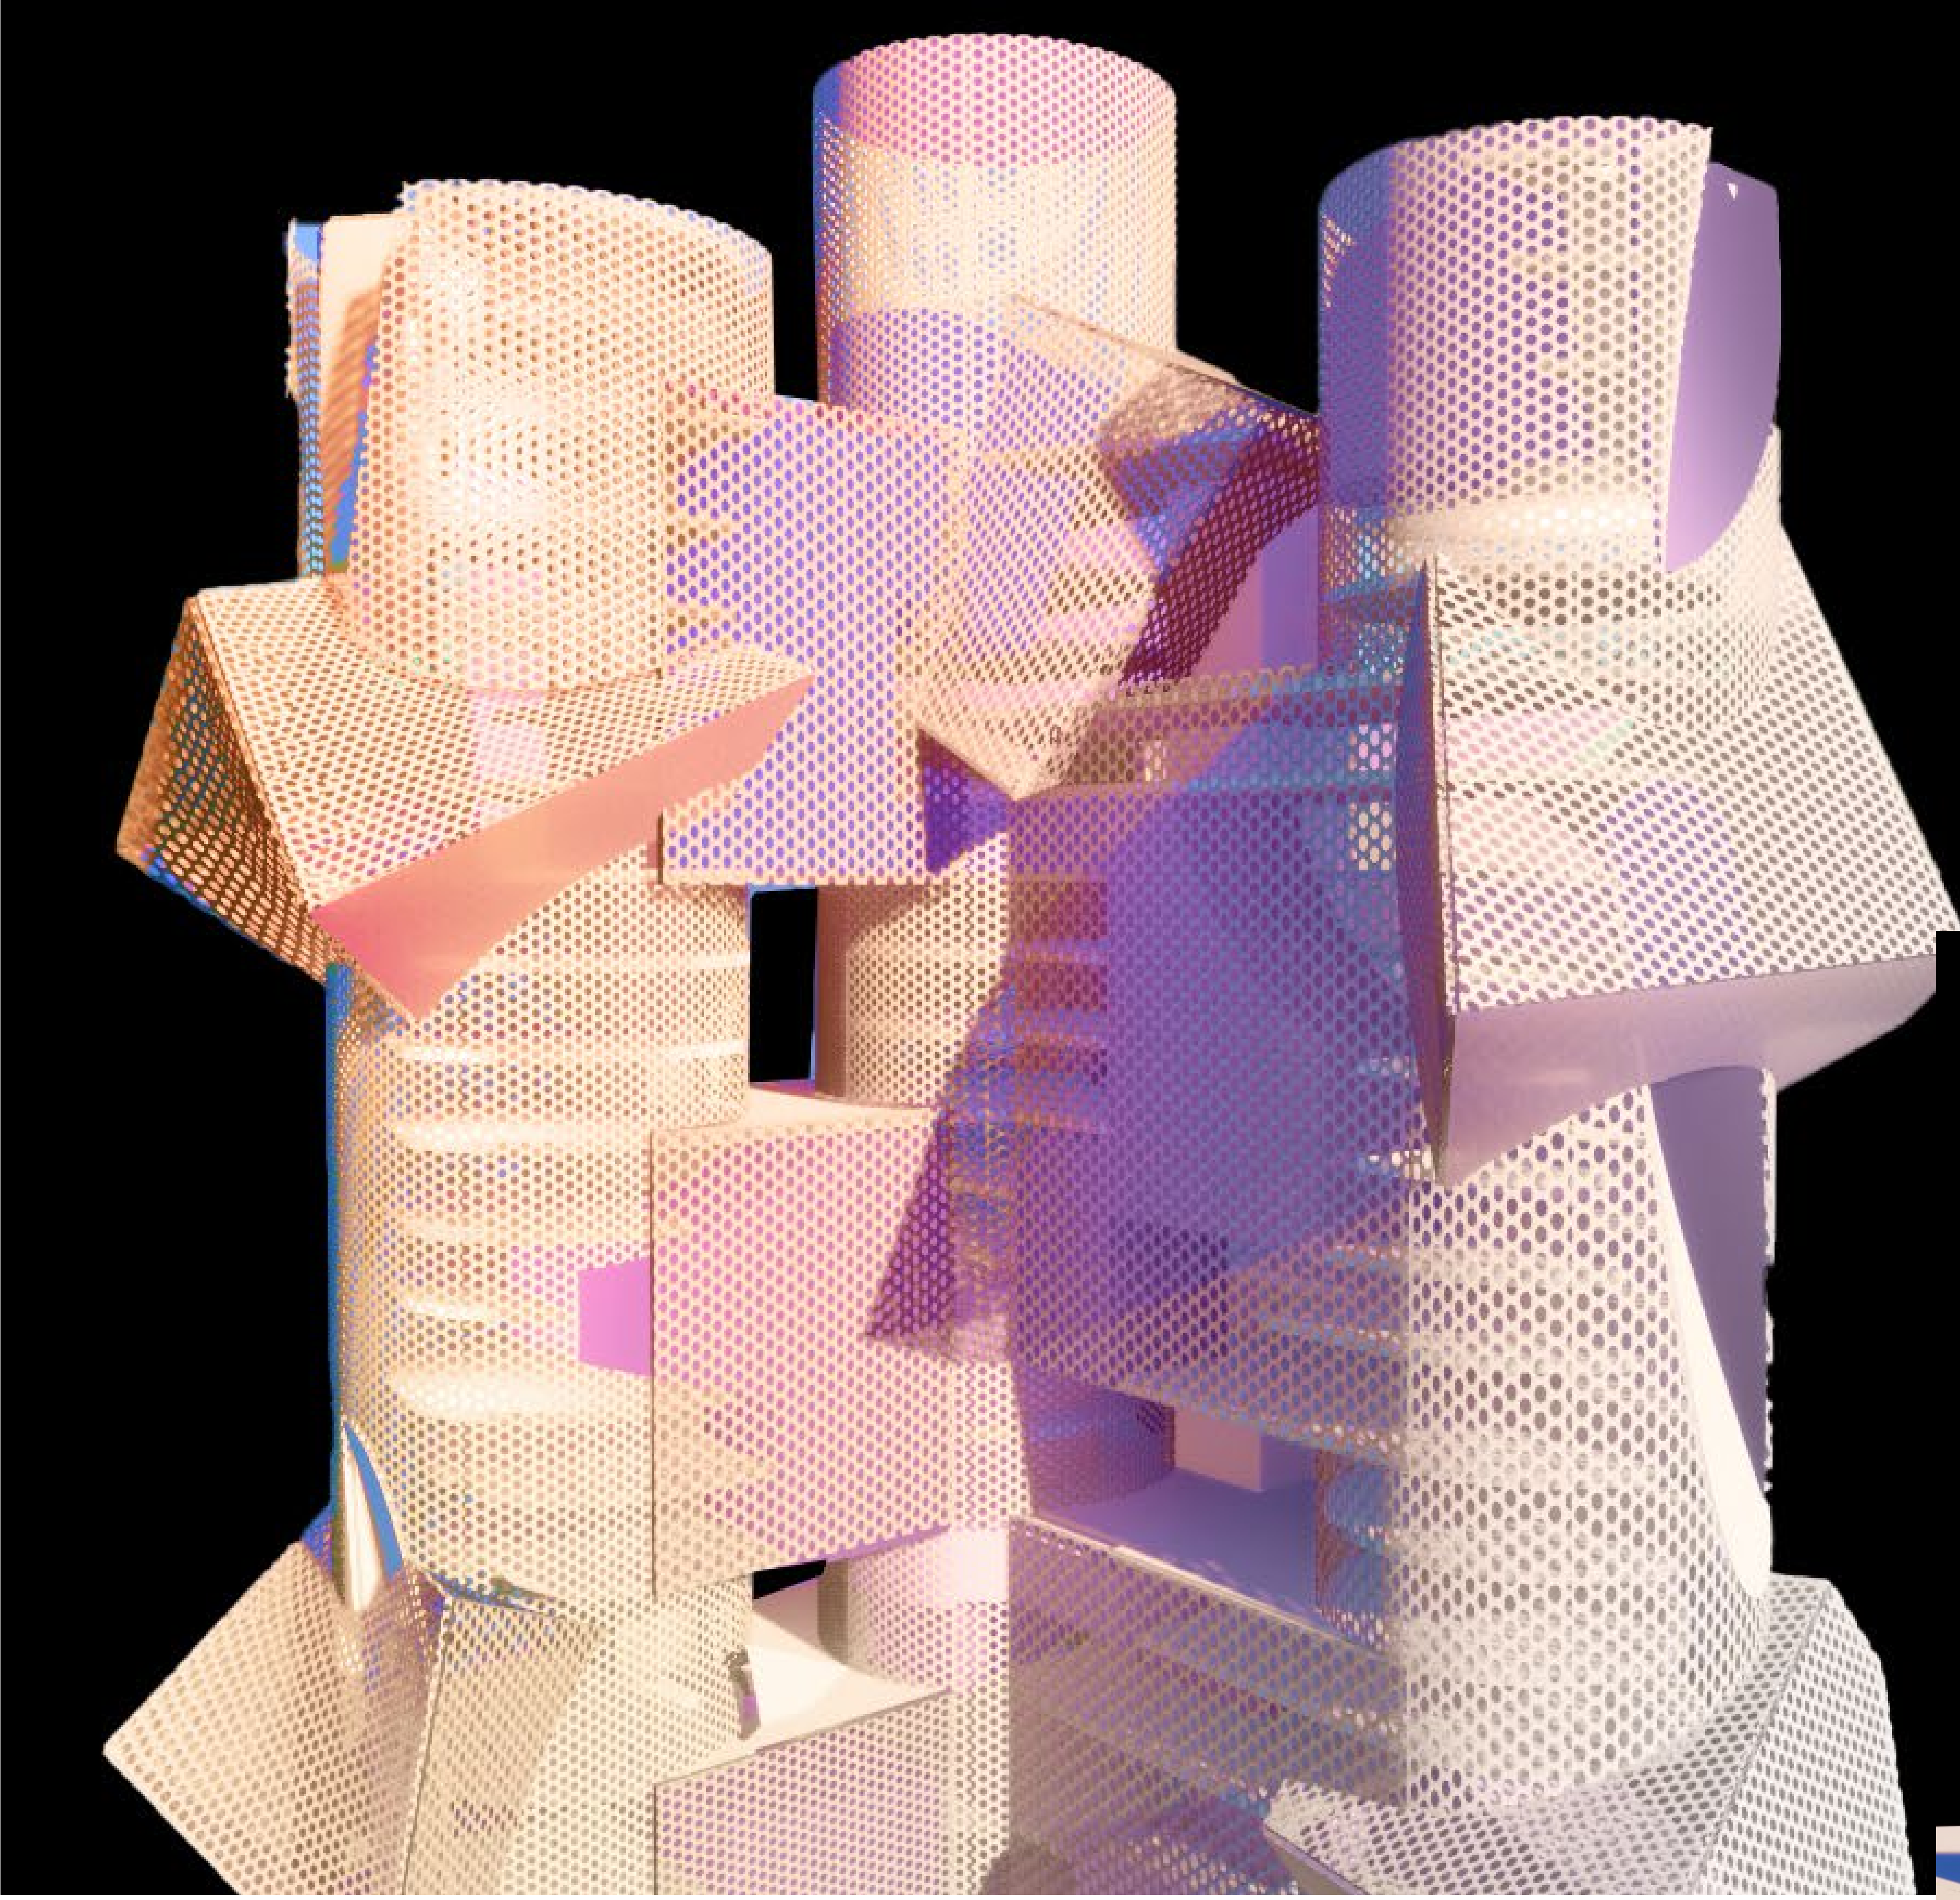

20TH FLOOR

24TH FLOOR








ROOF PLAN

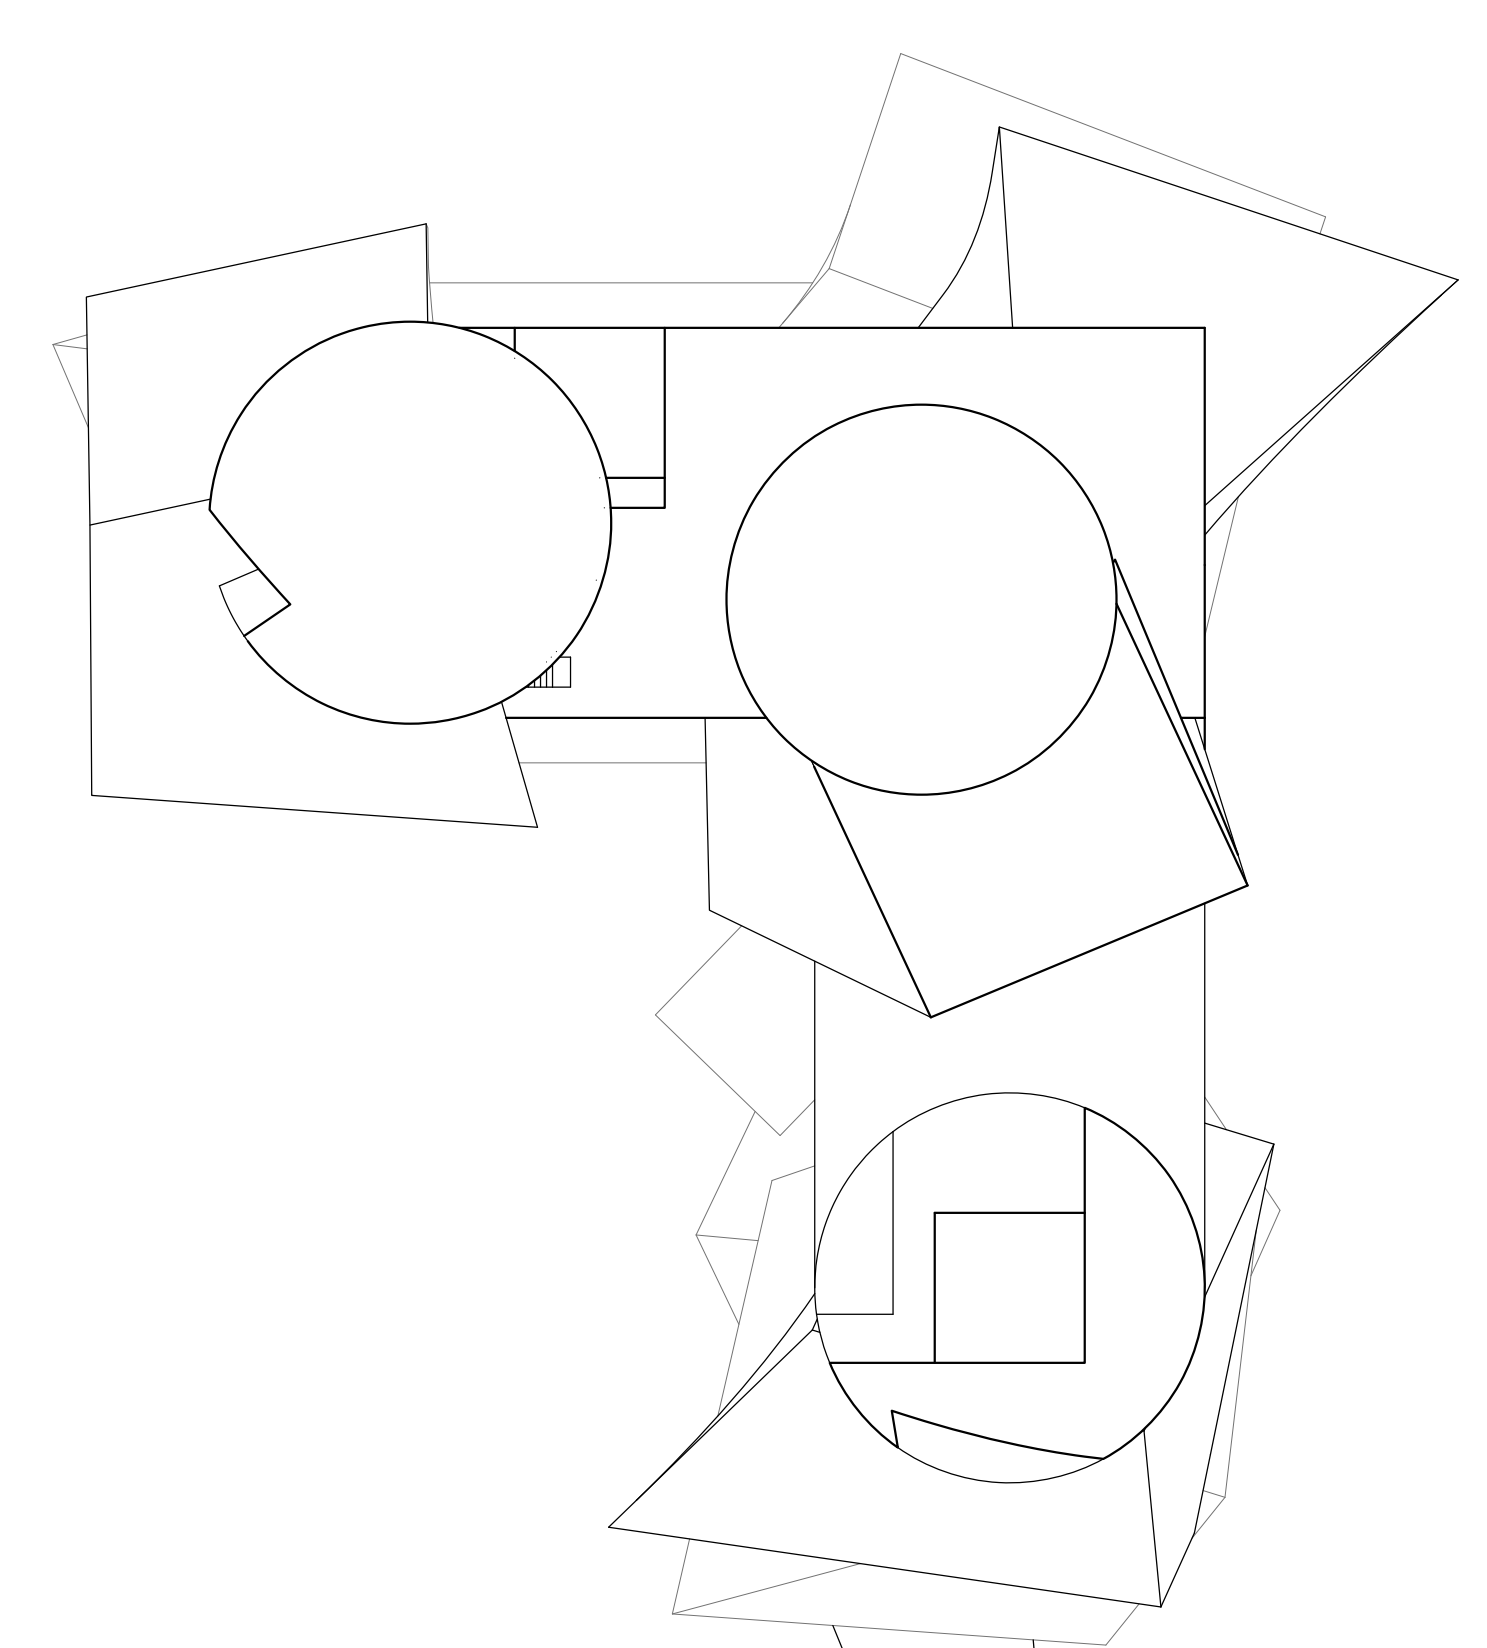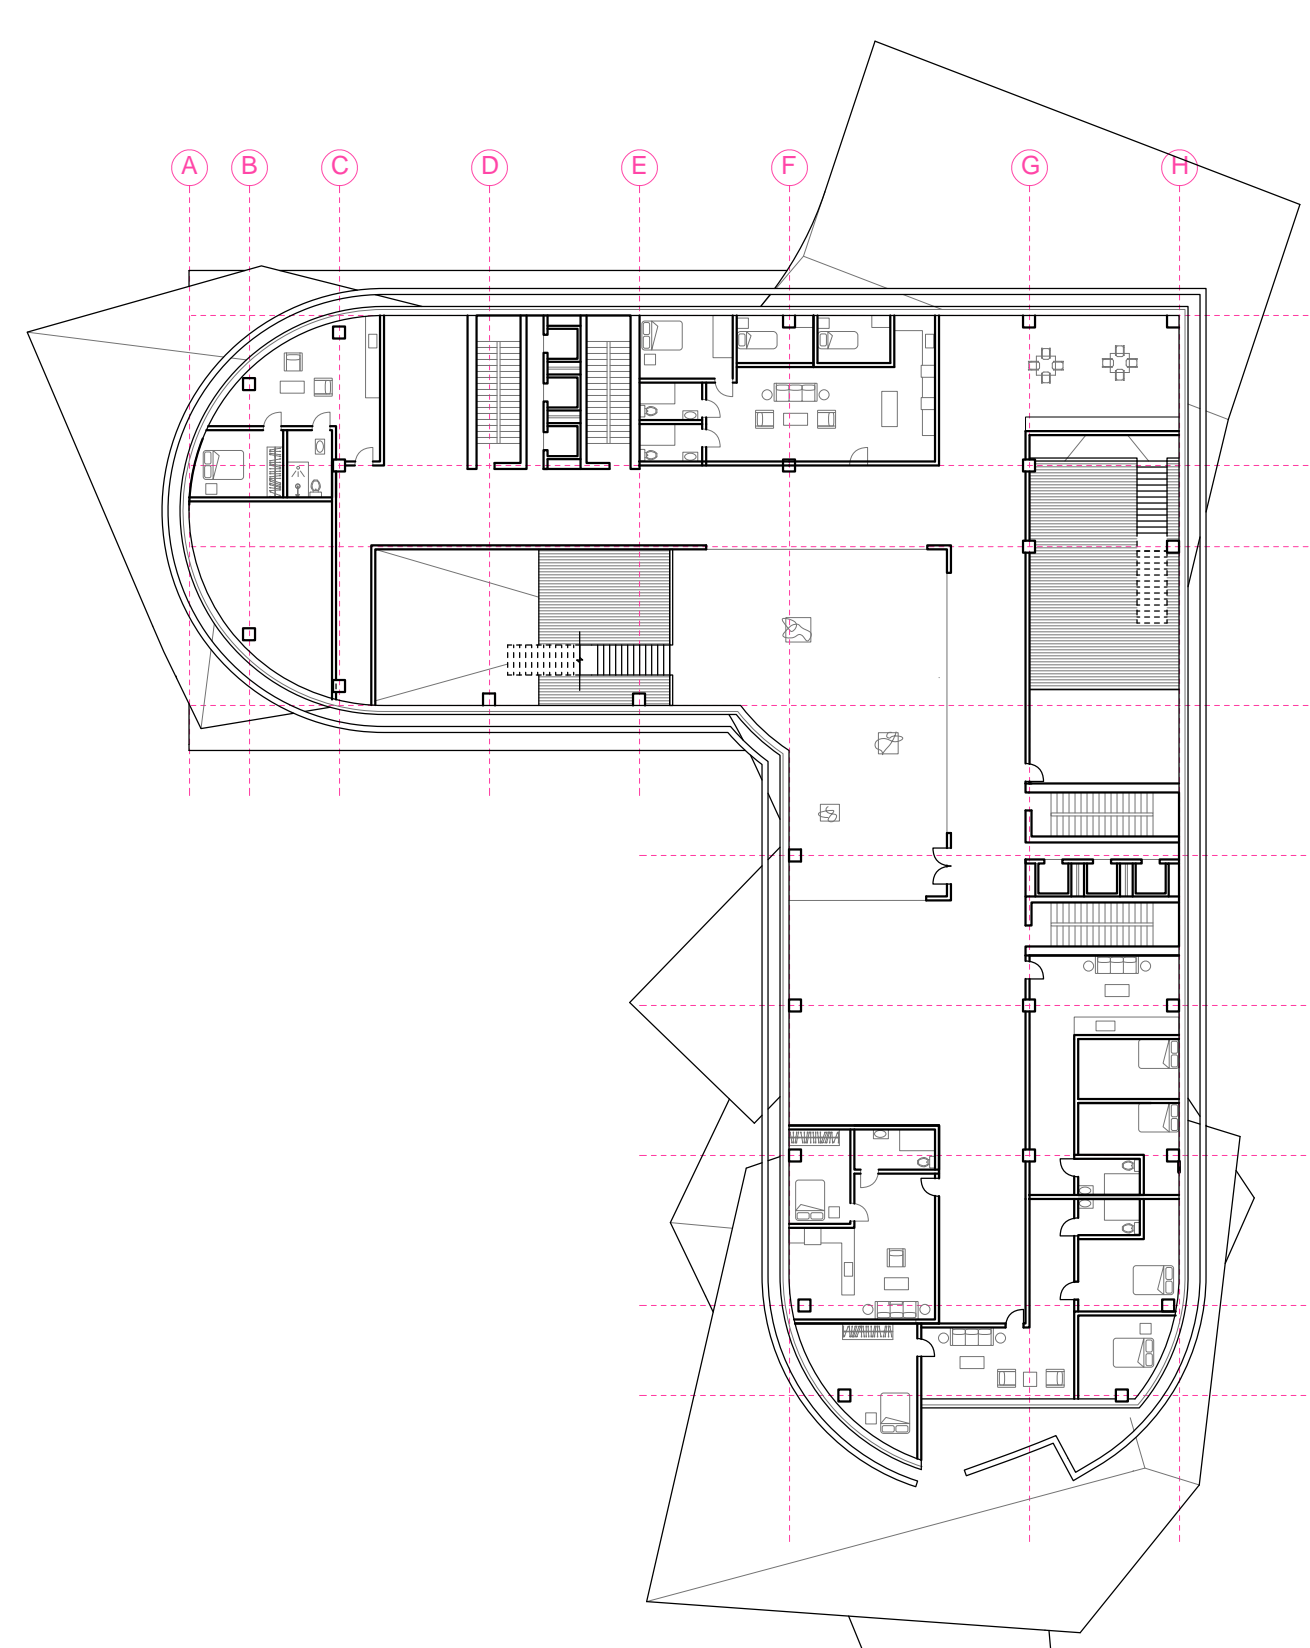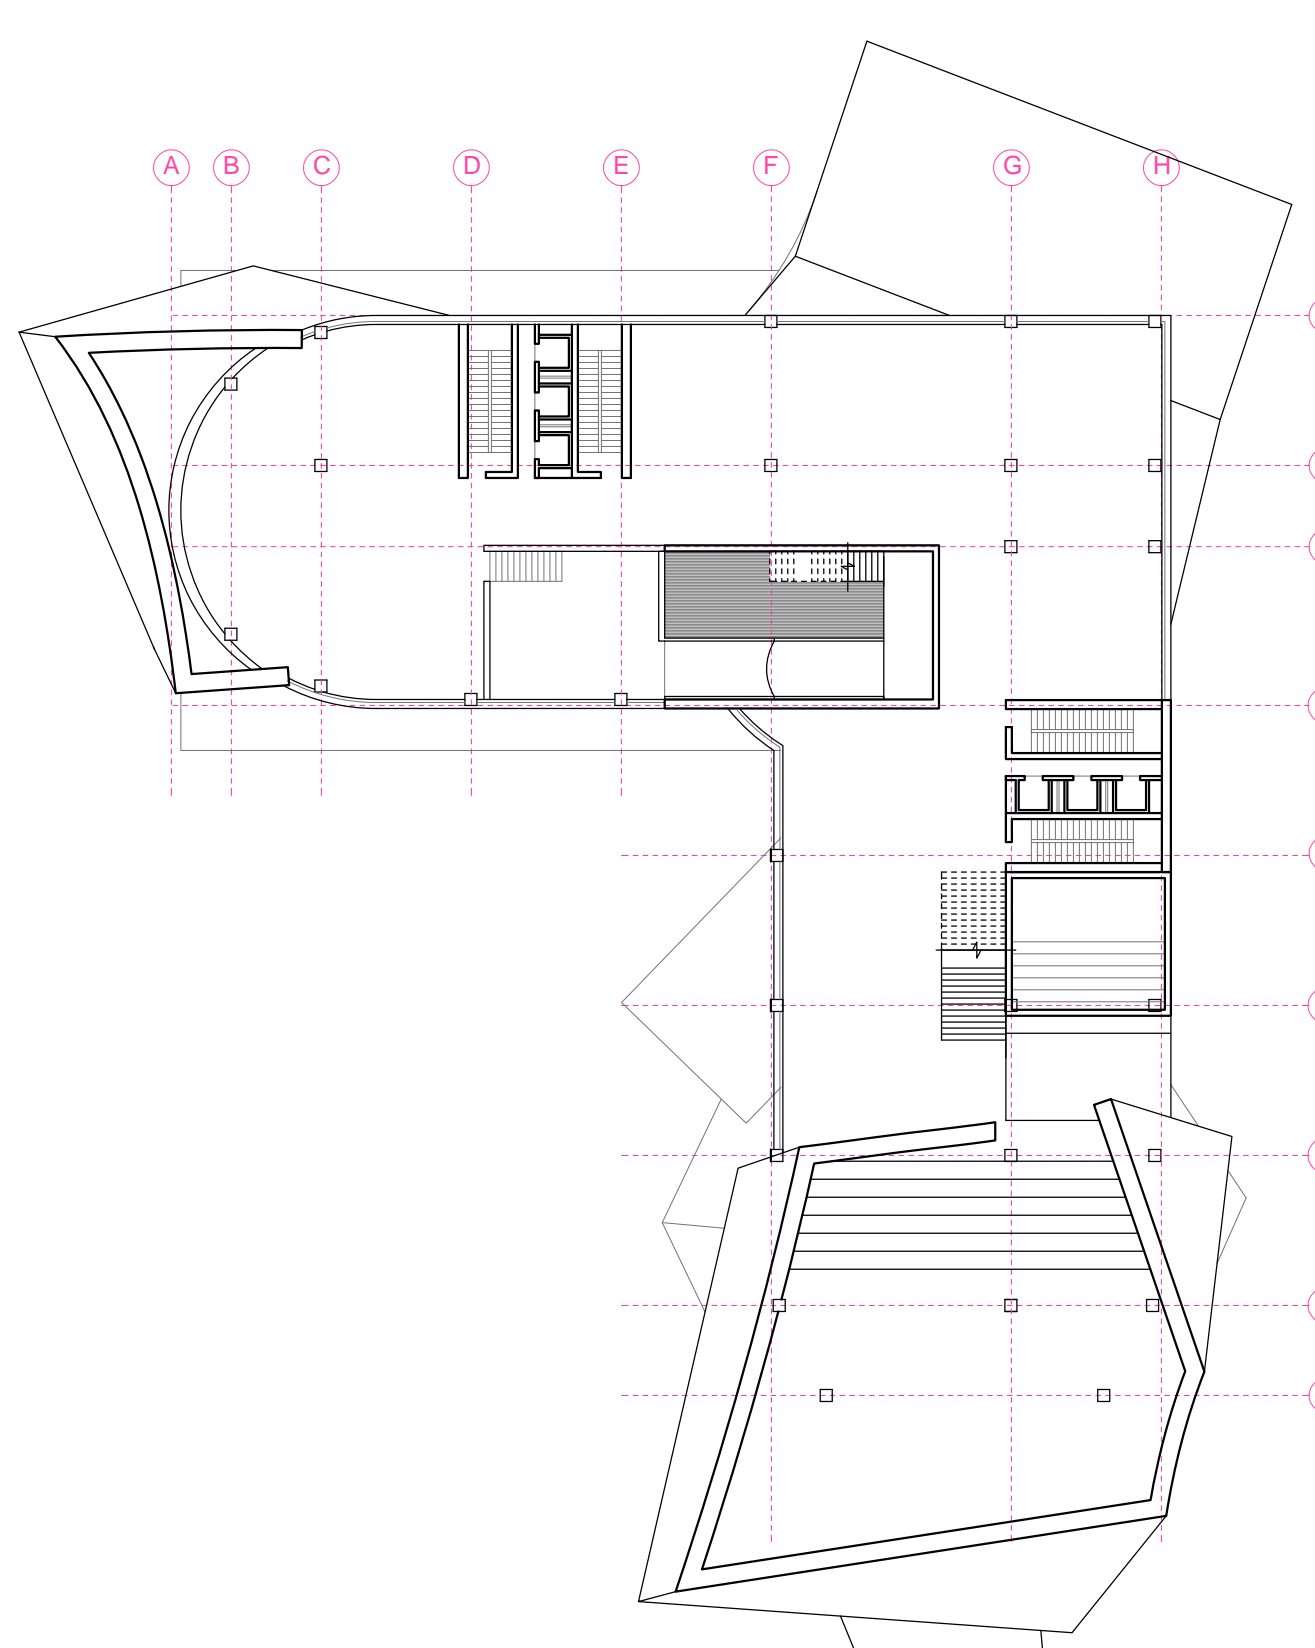

GROUND FLOOR

3RD FLOOR

17TH FLOOR

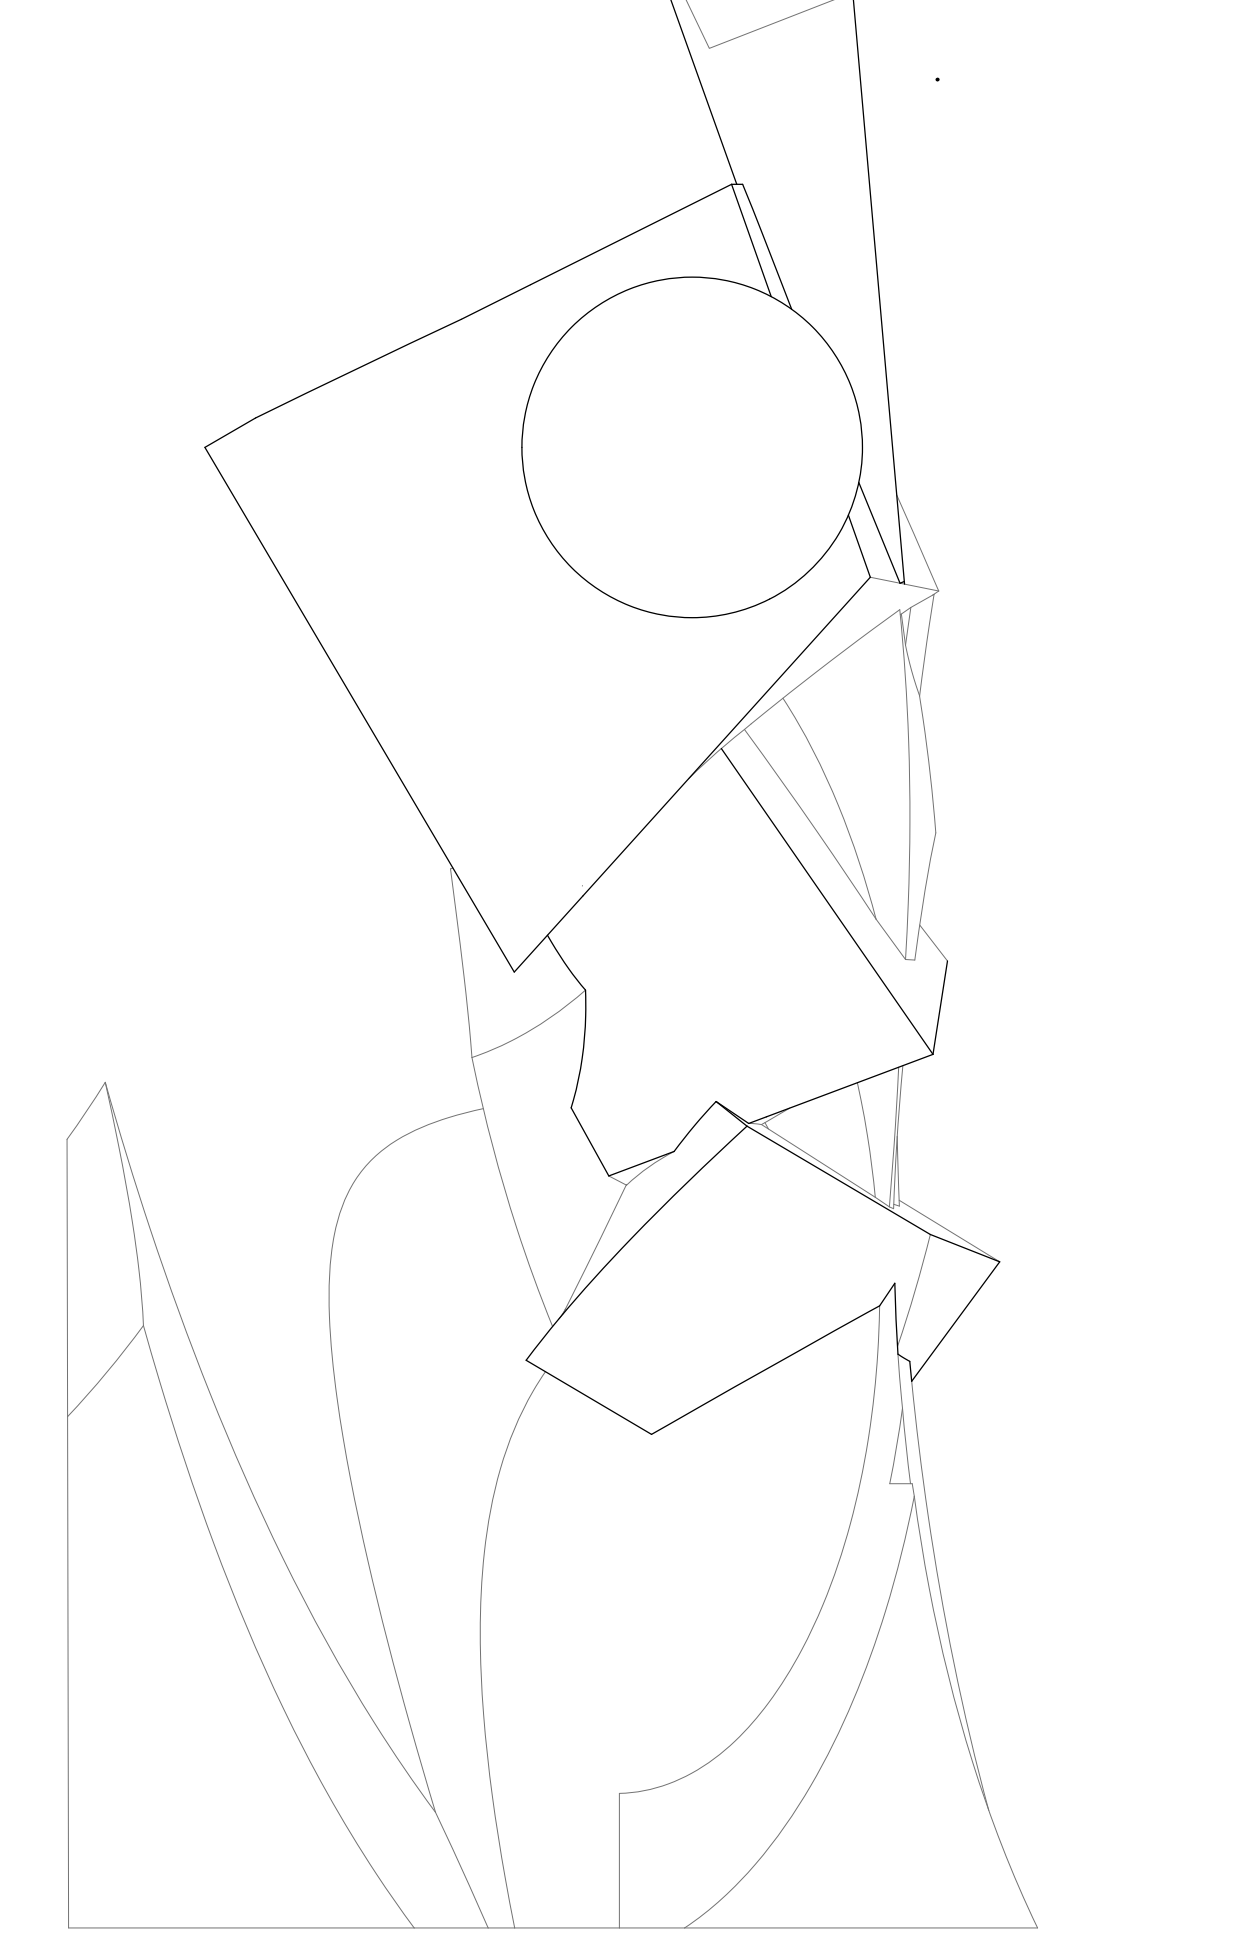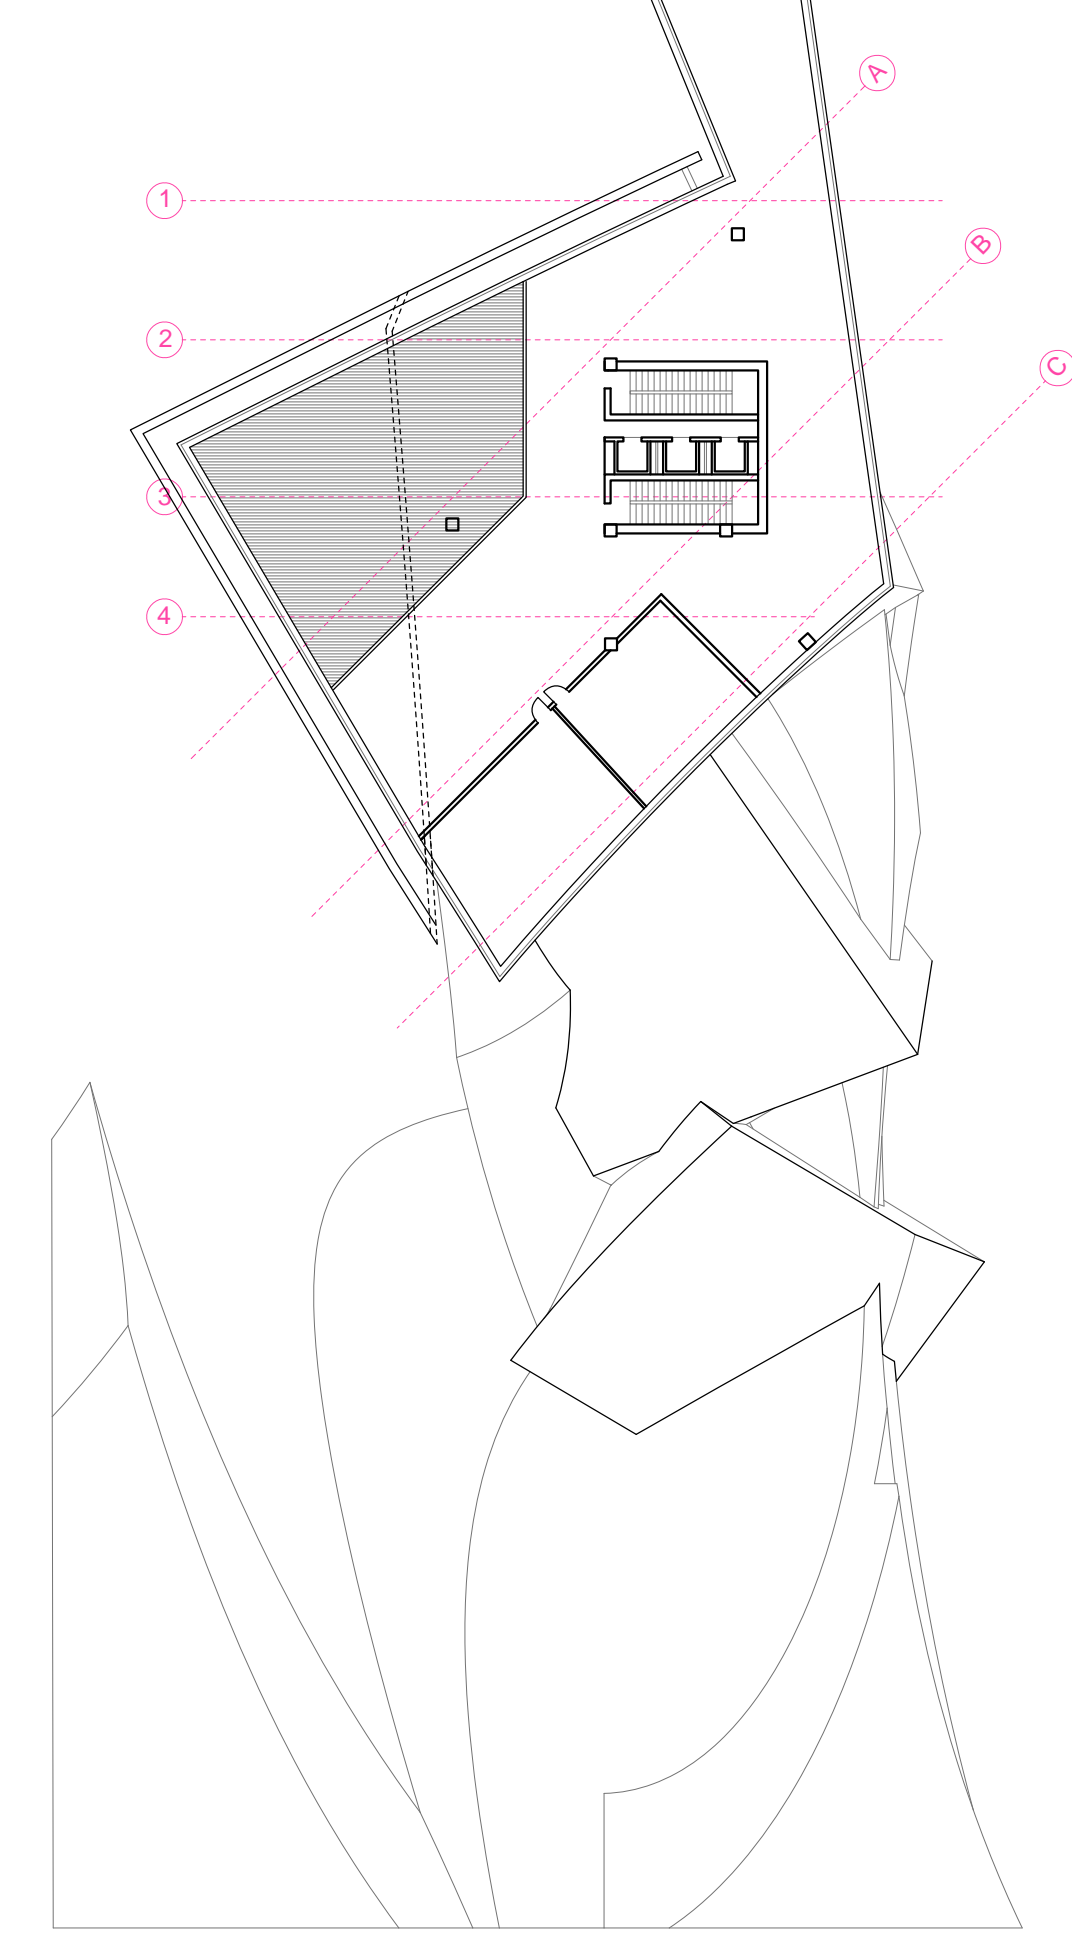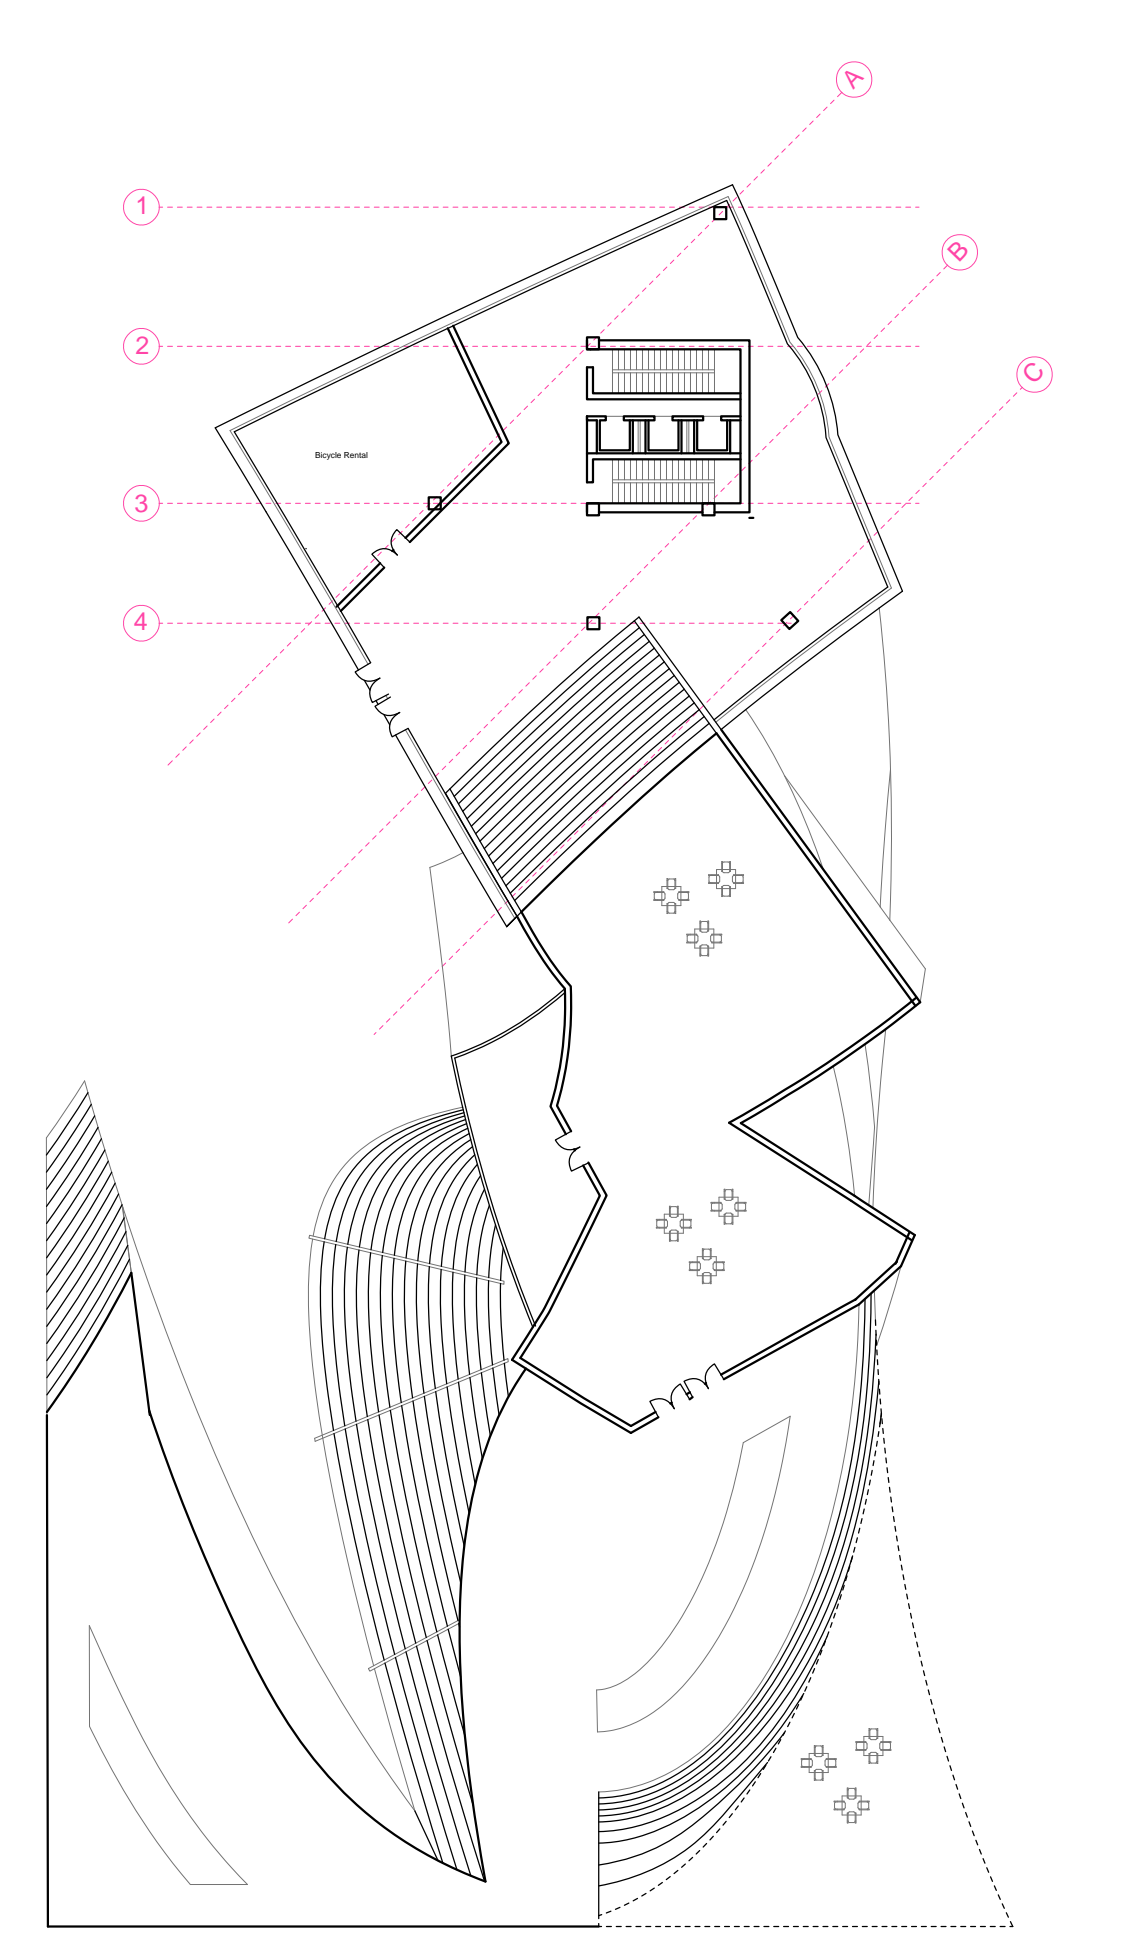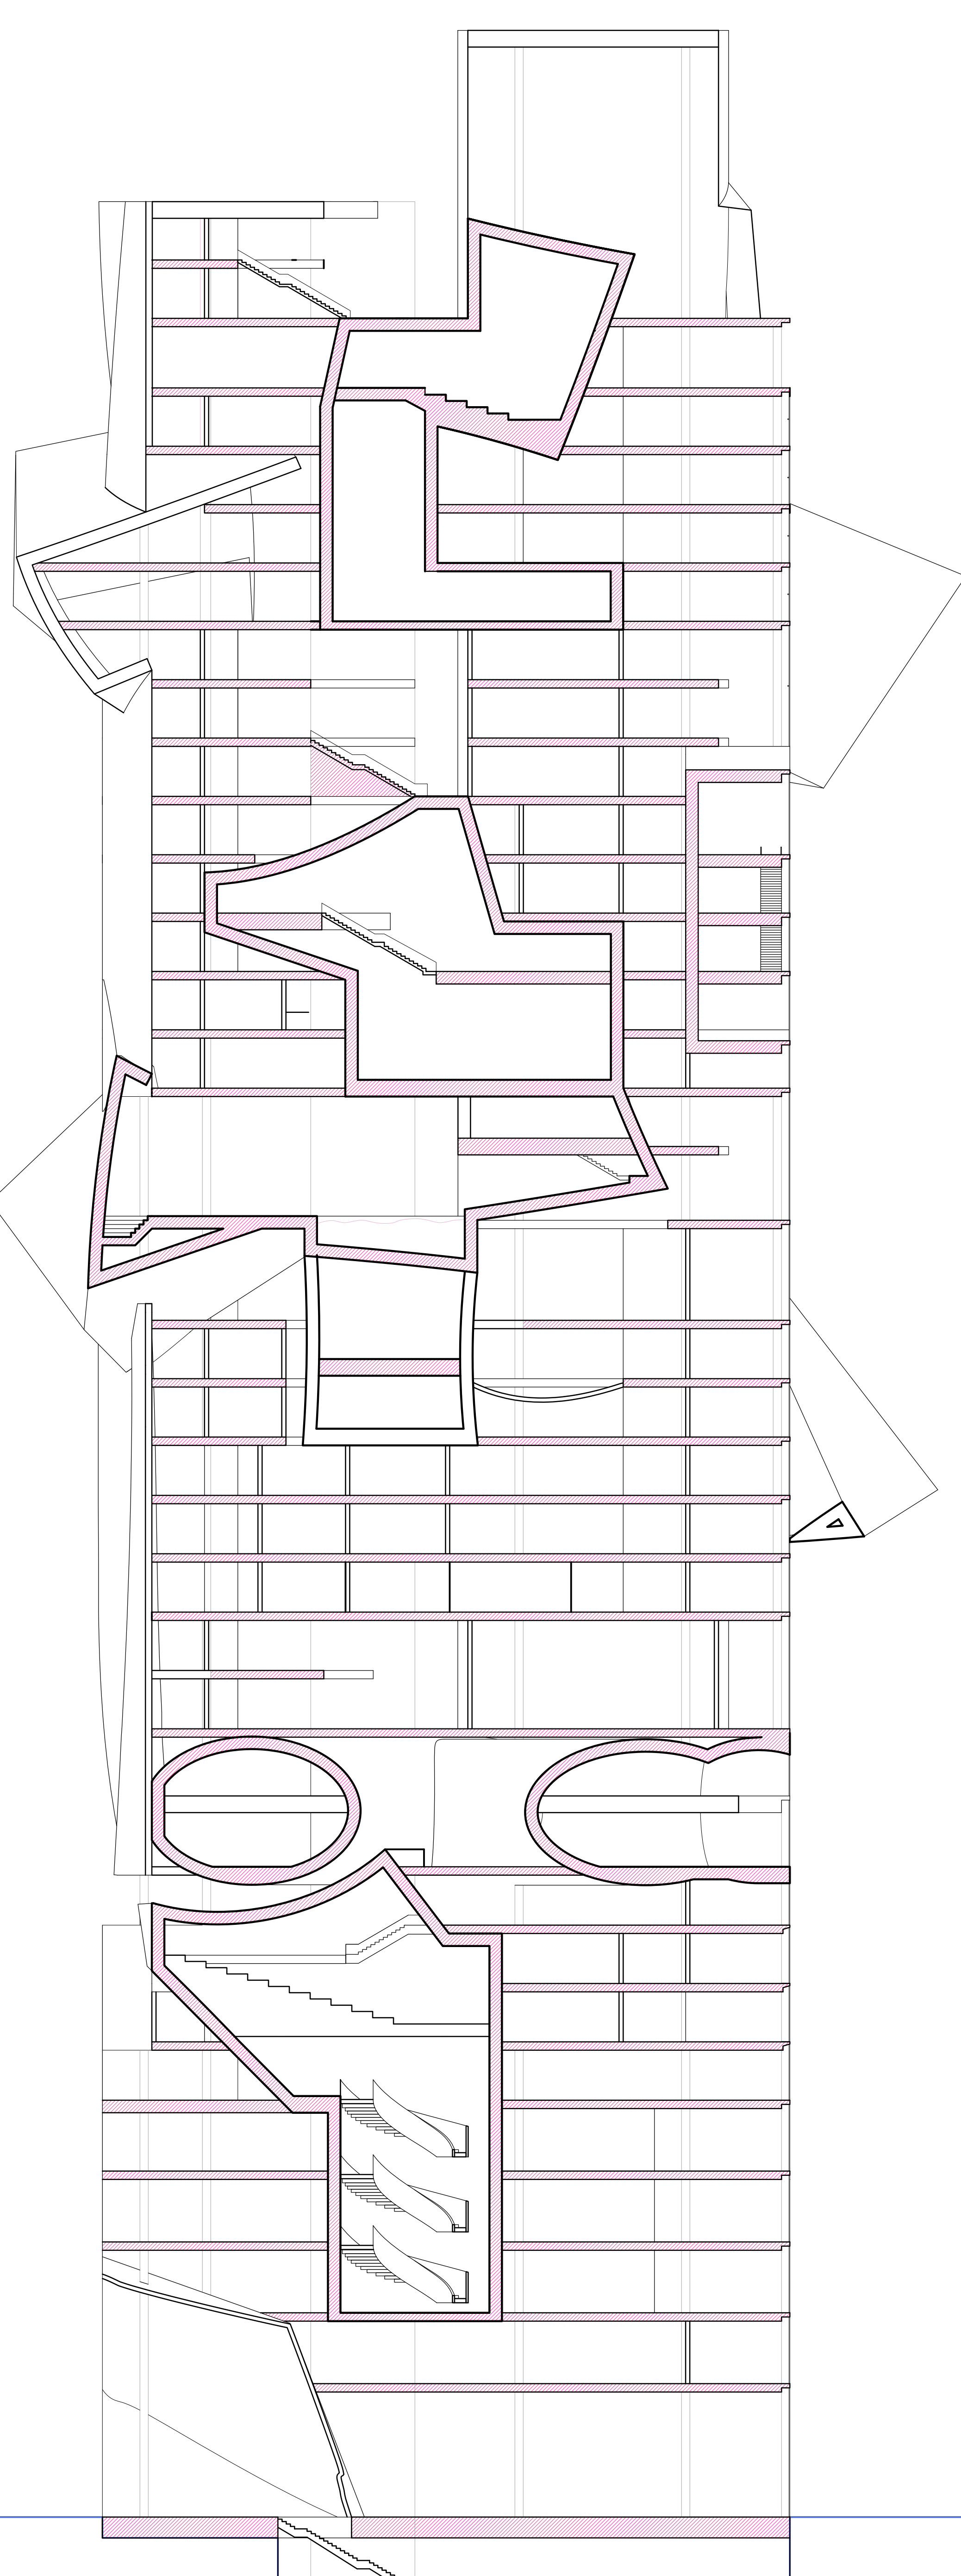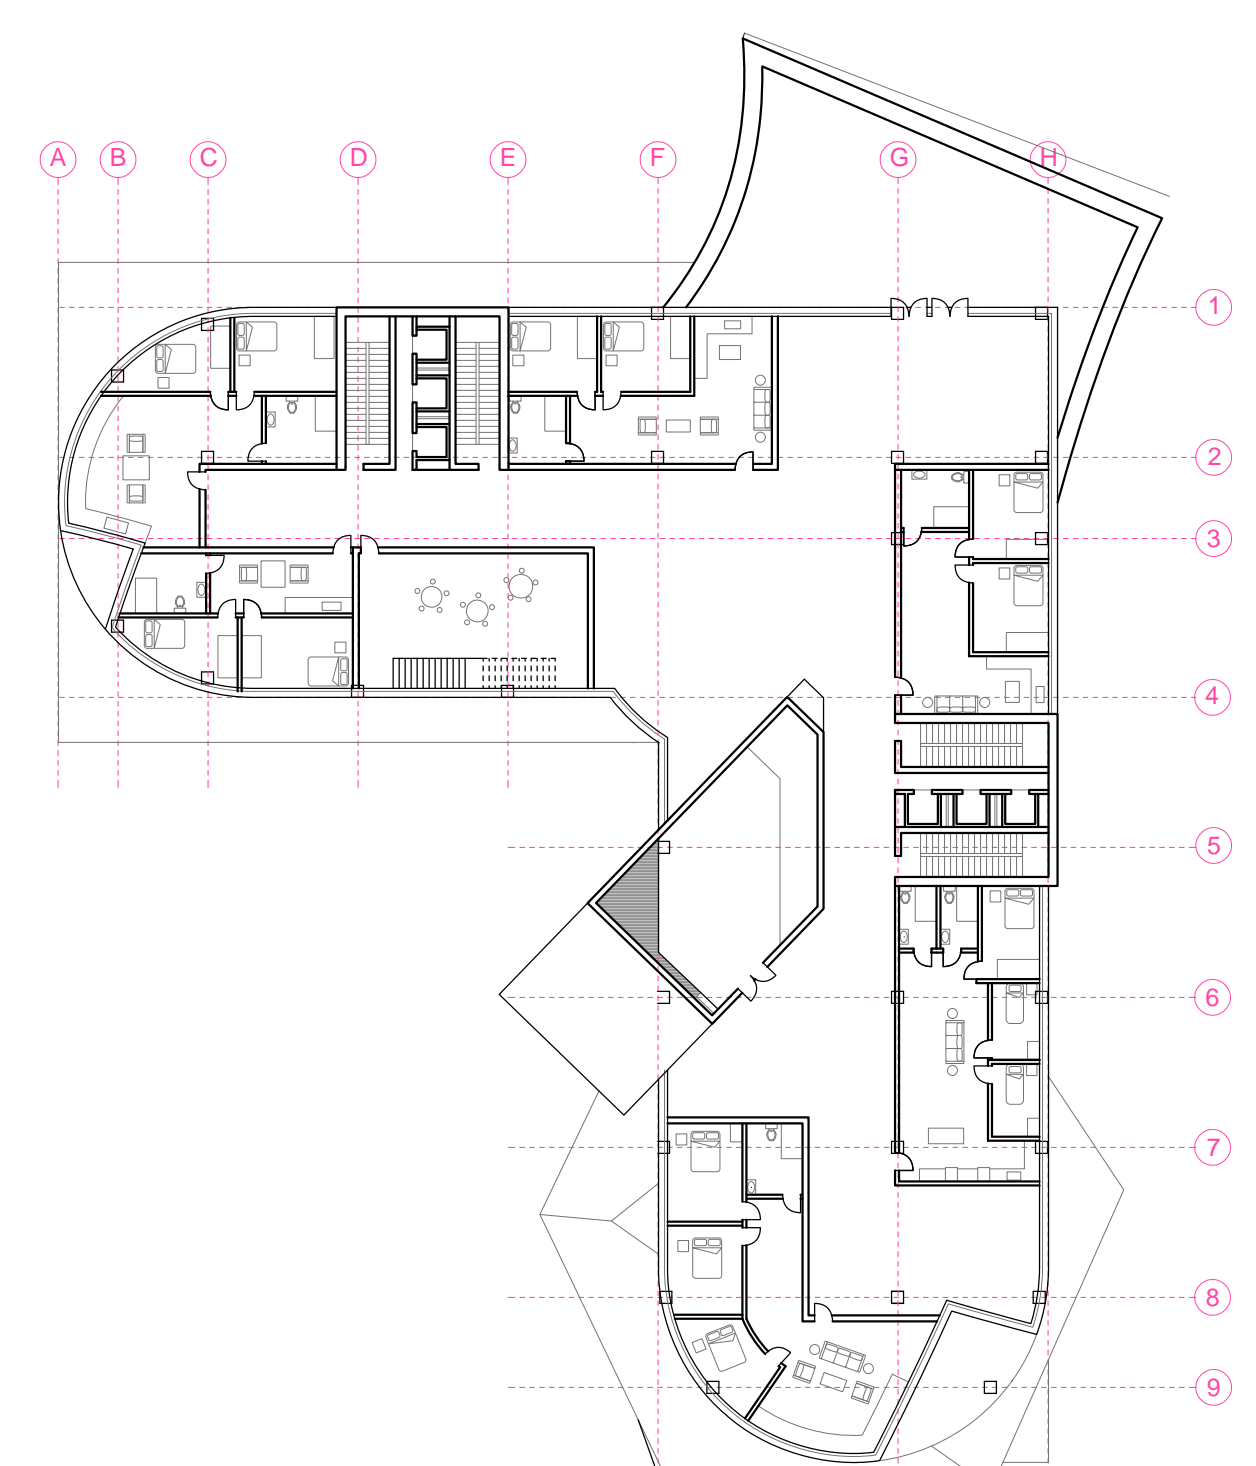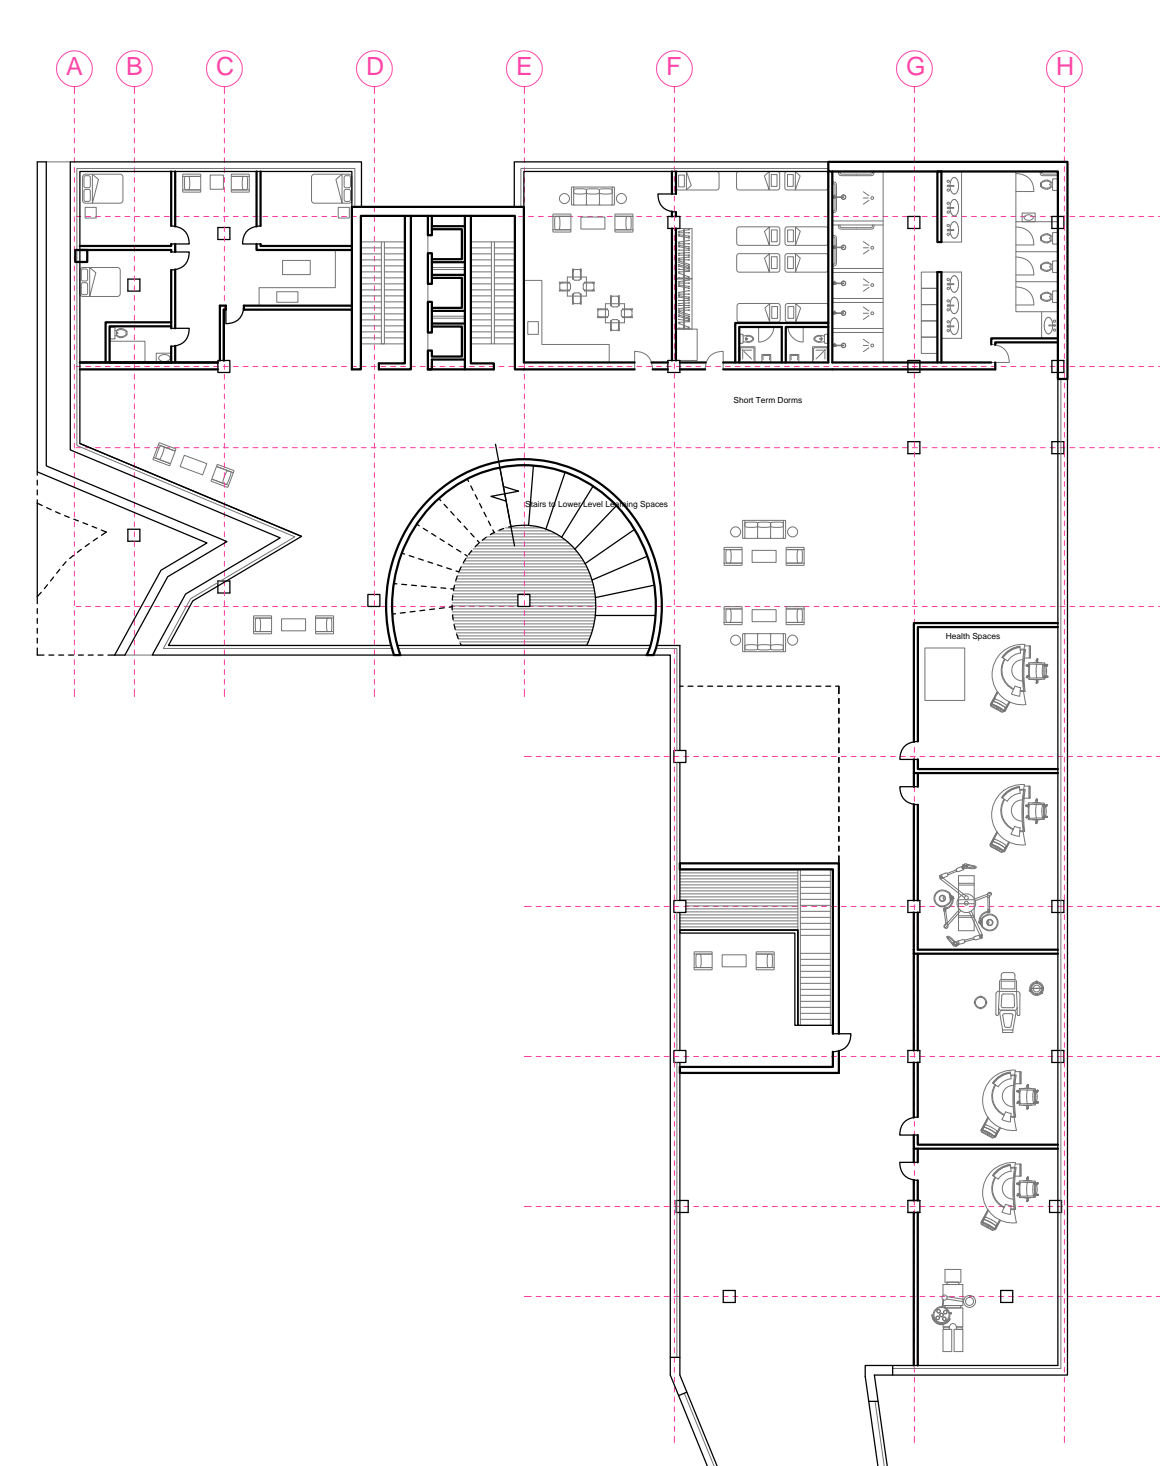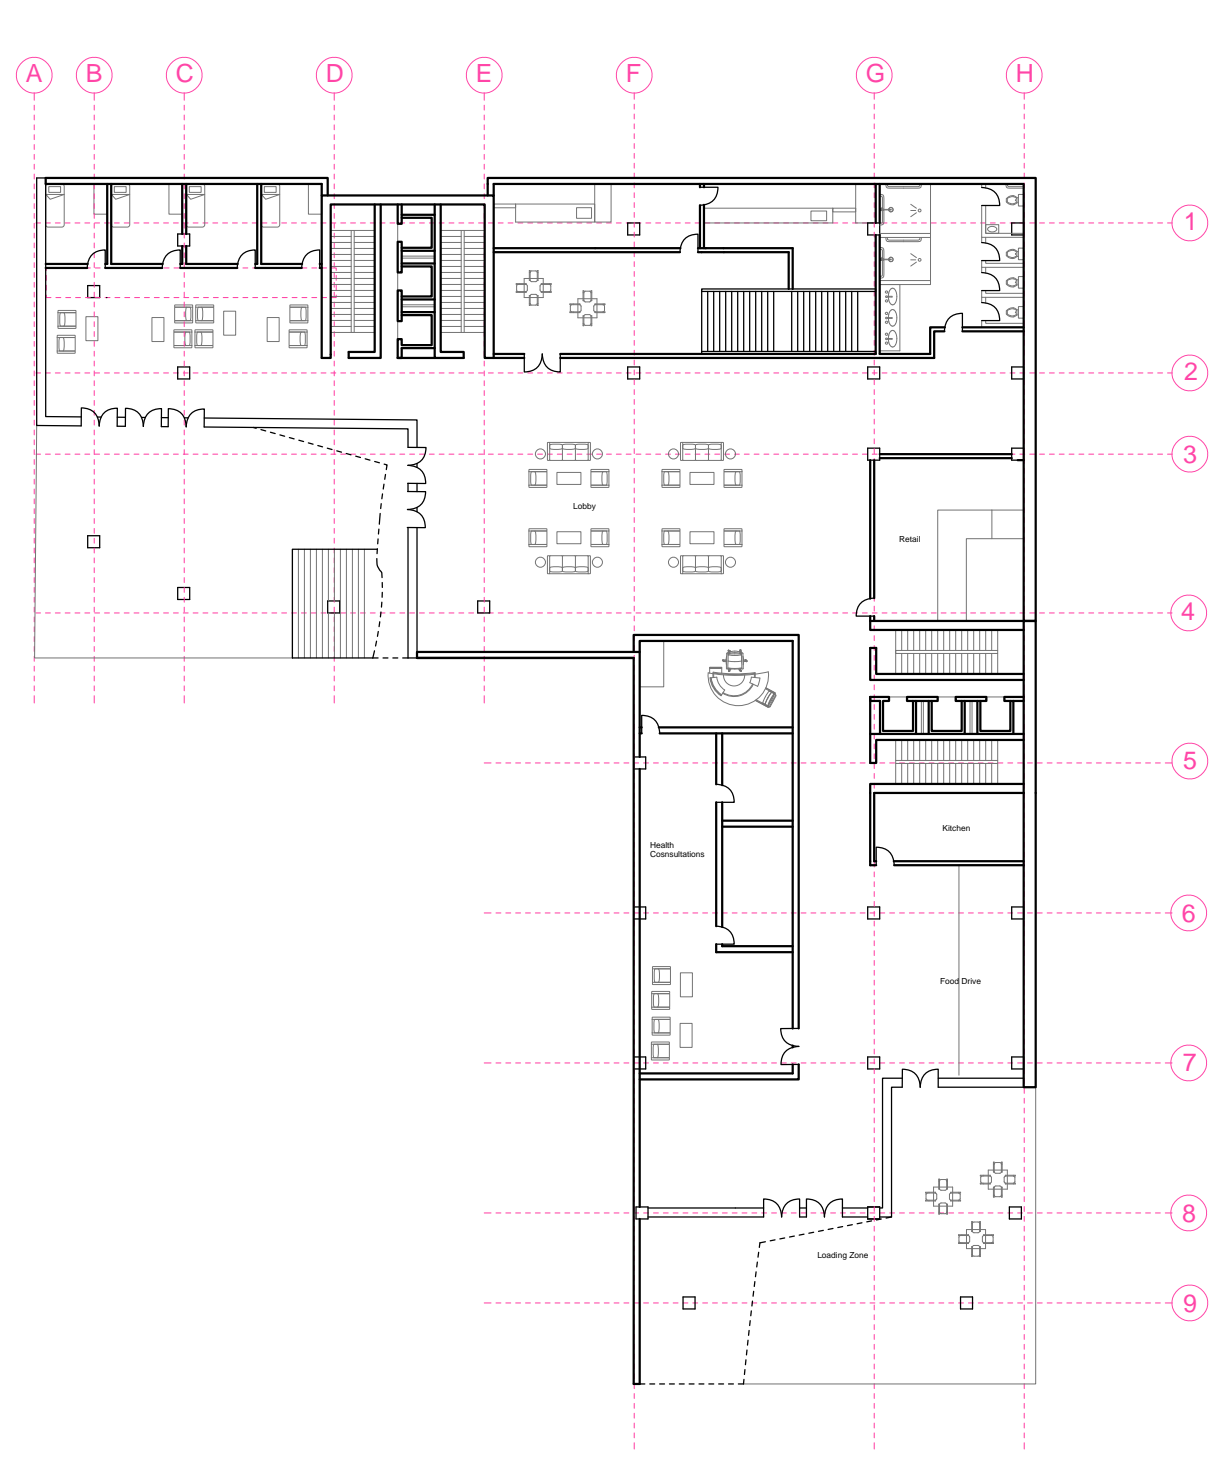

Scale: 1/32" = 1'-0"

