

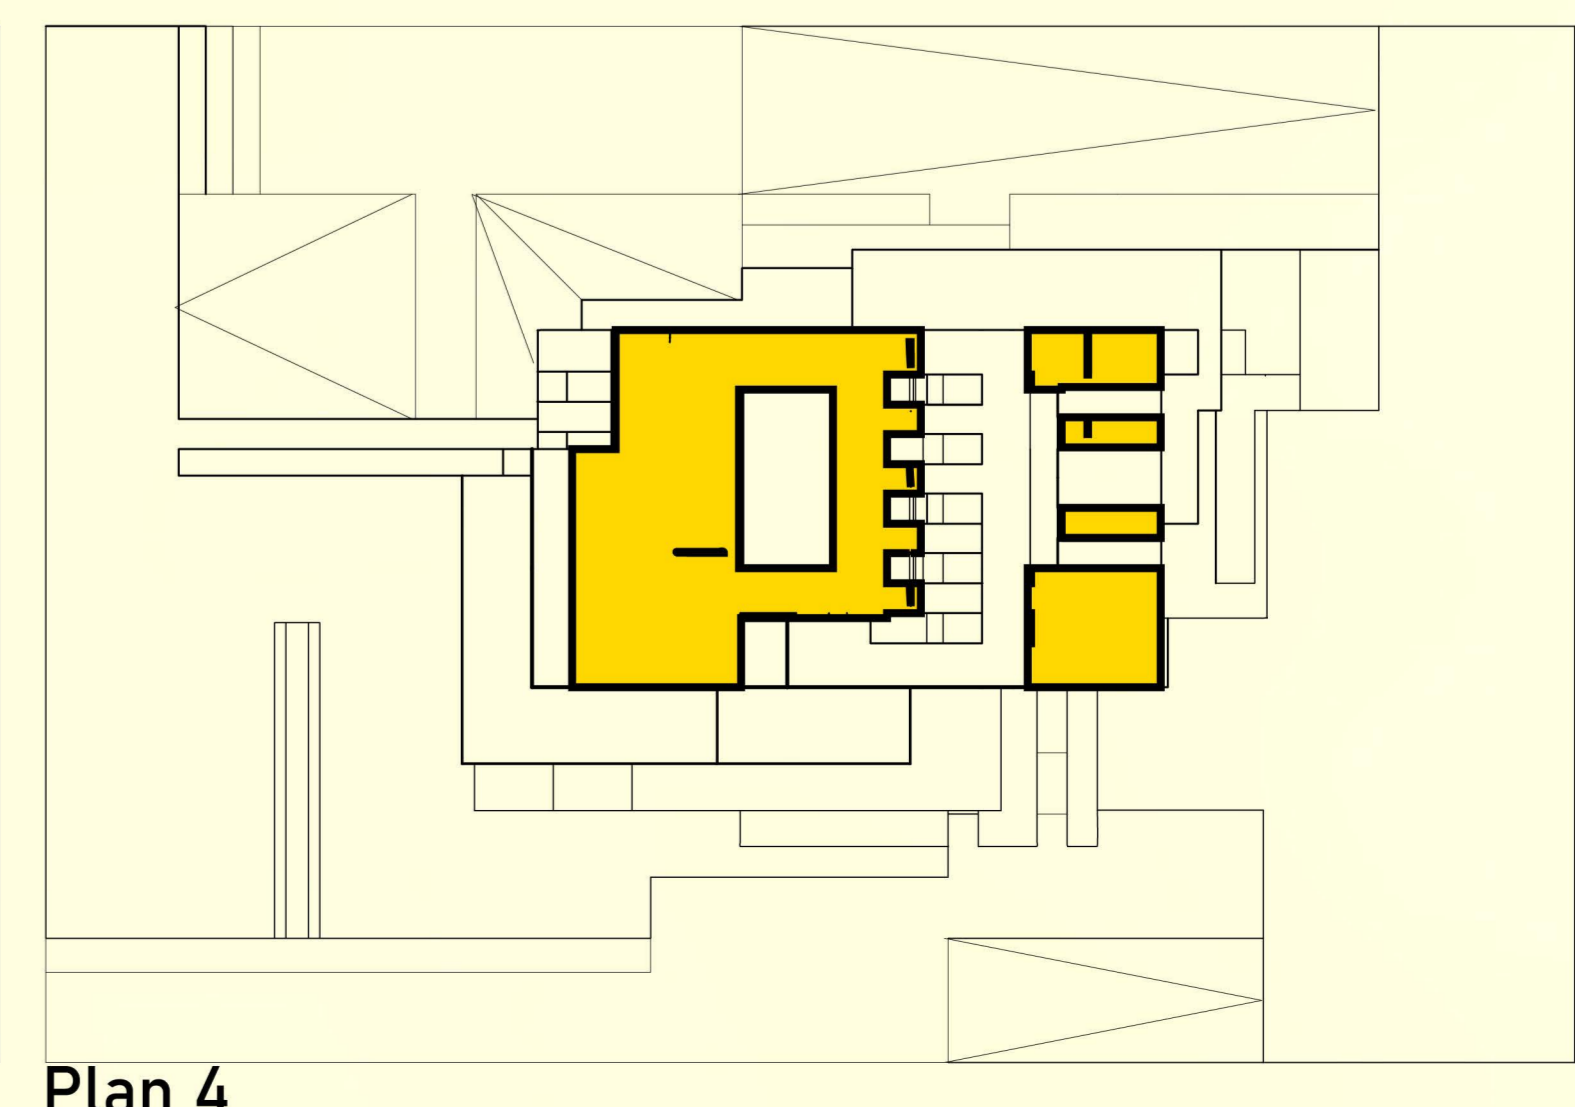
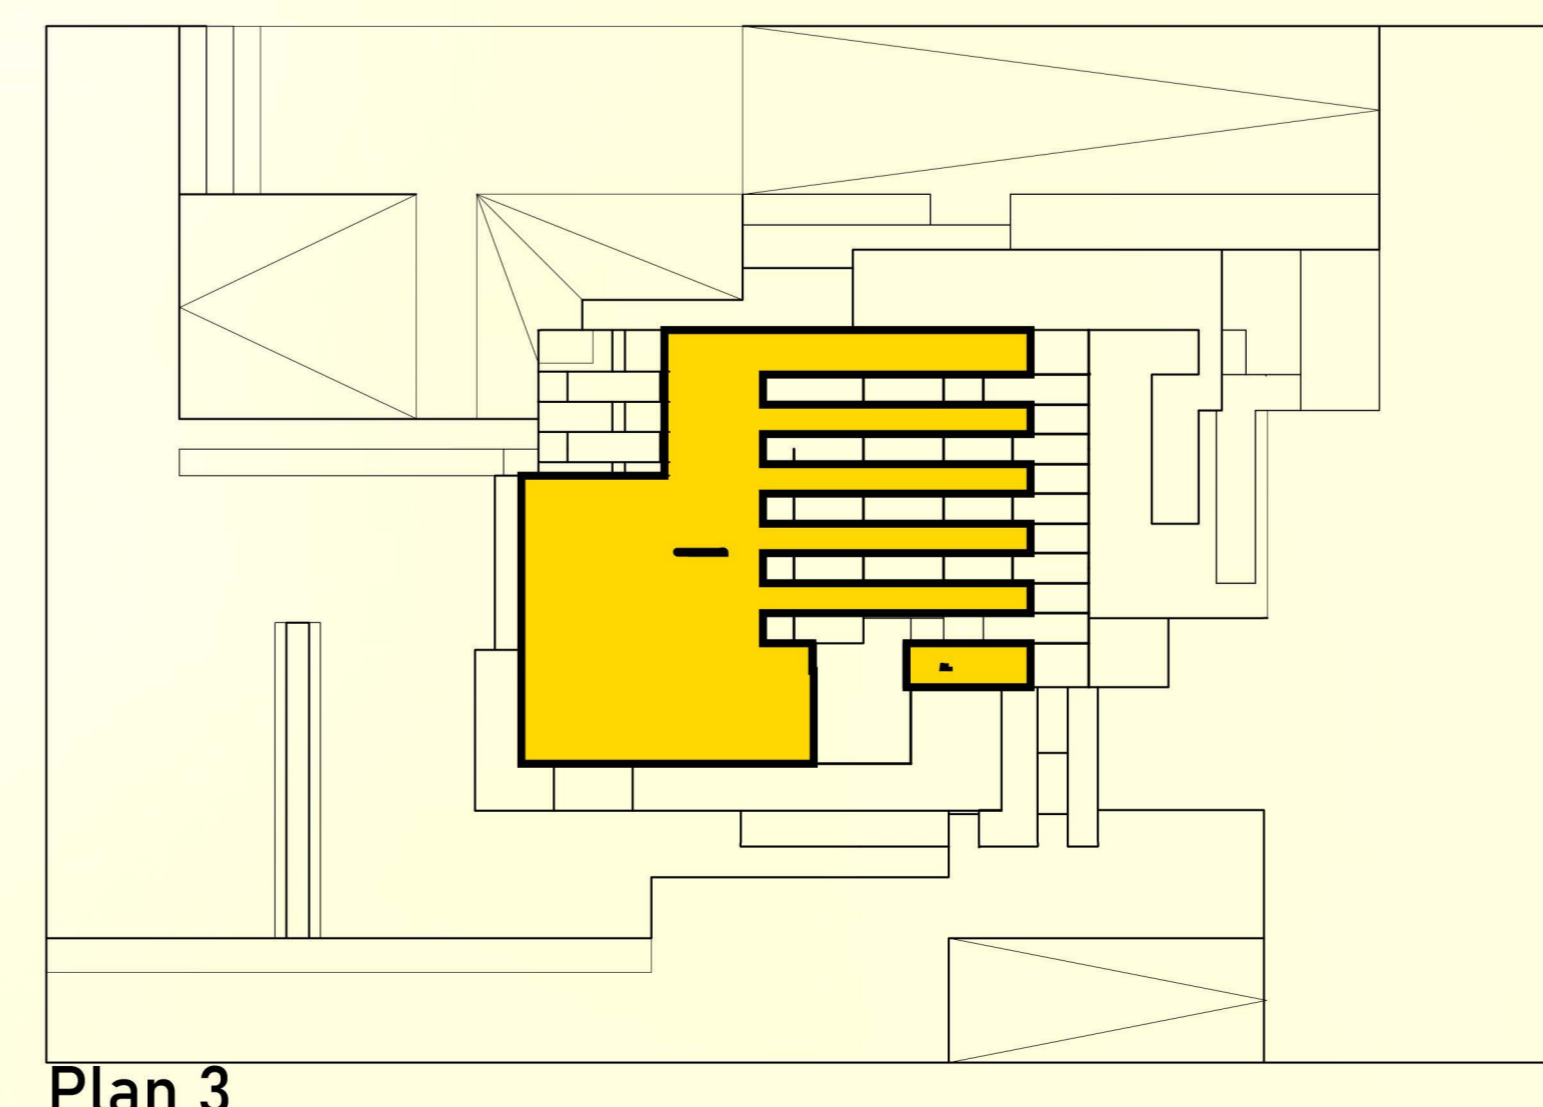
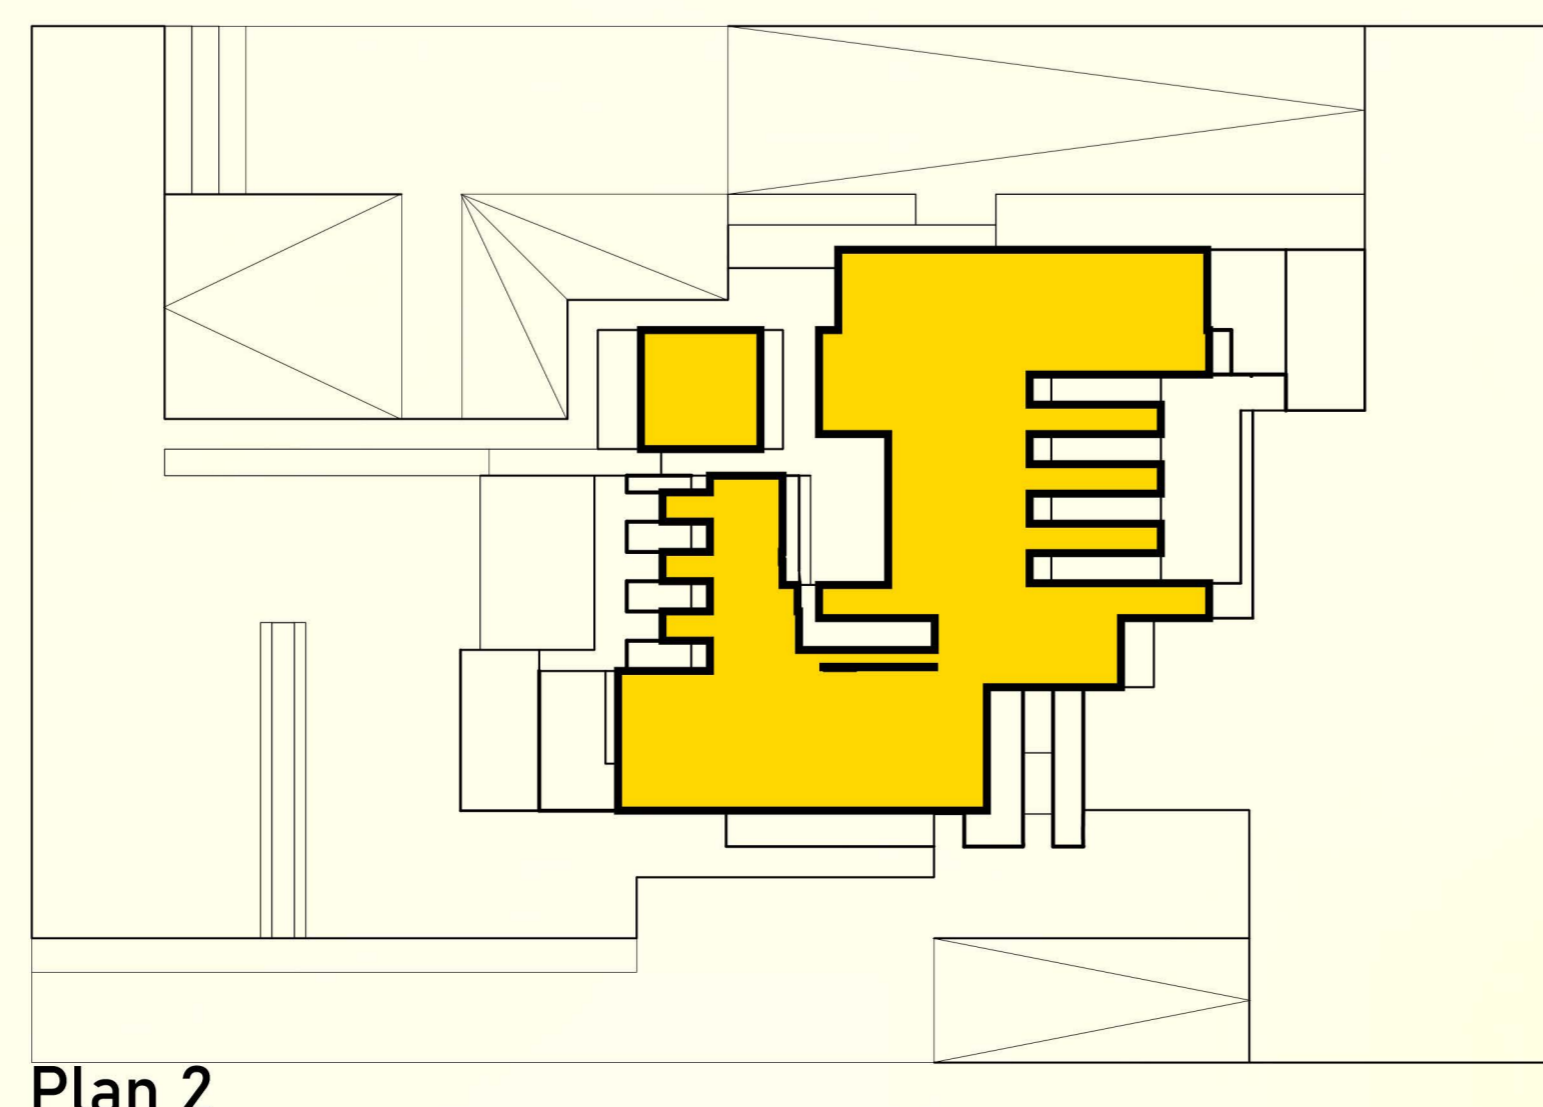
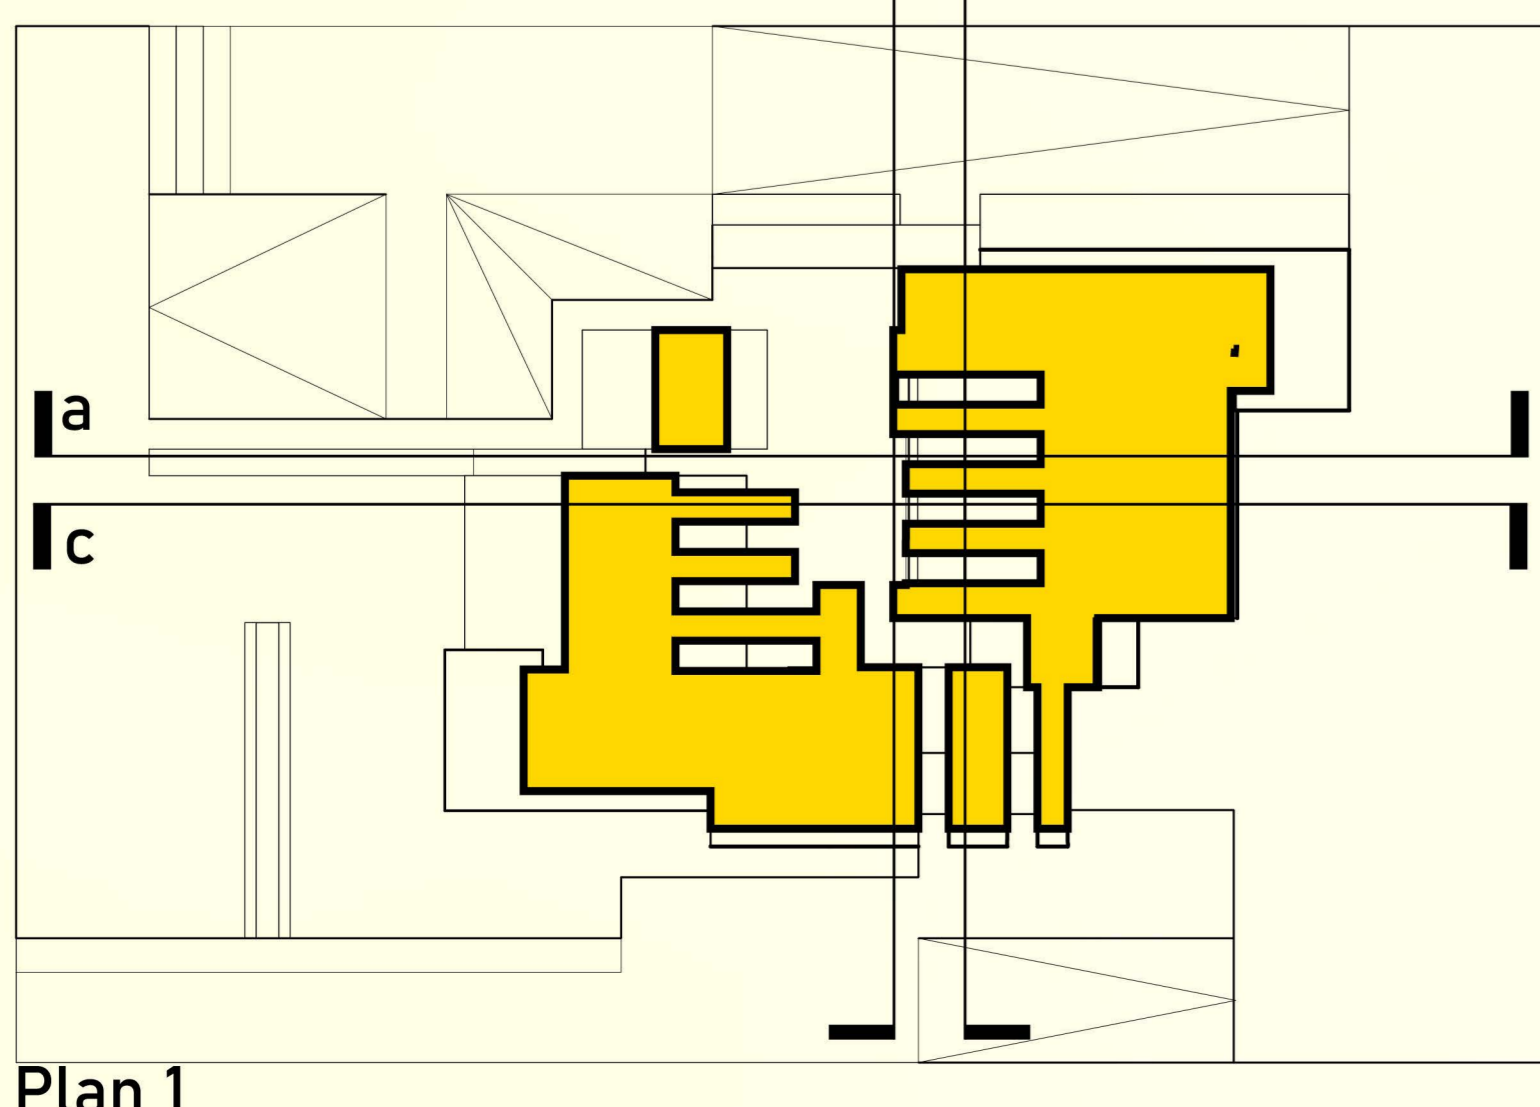
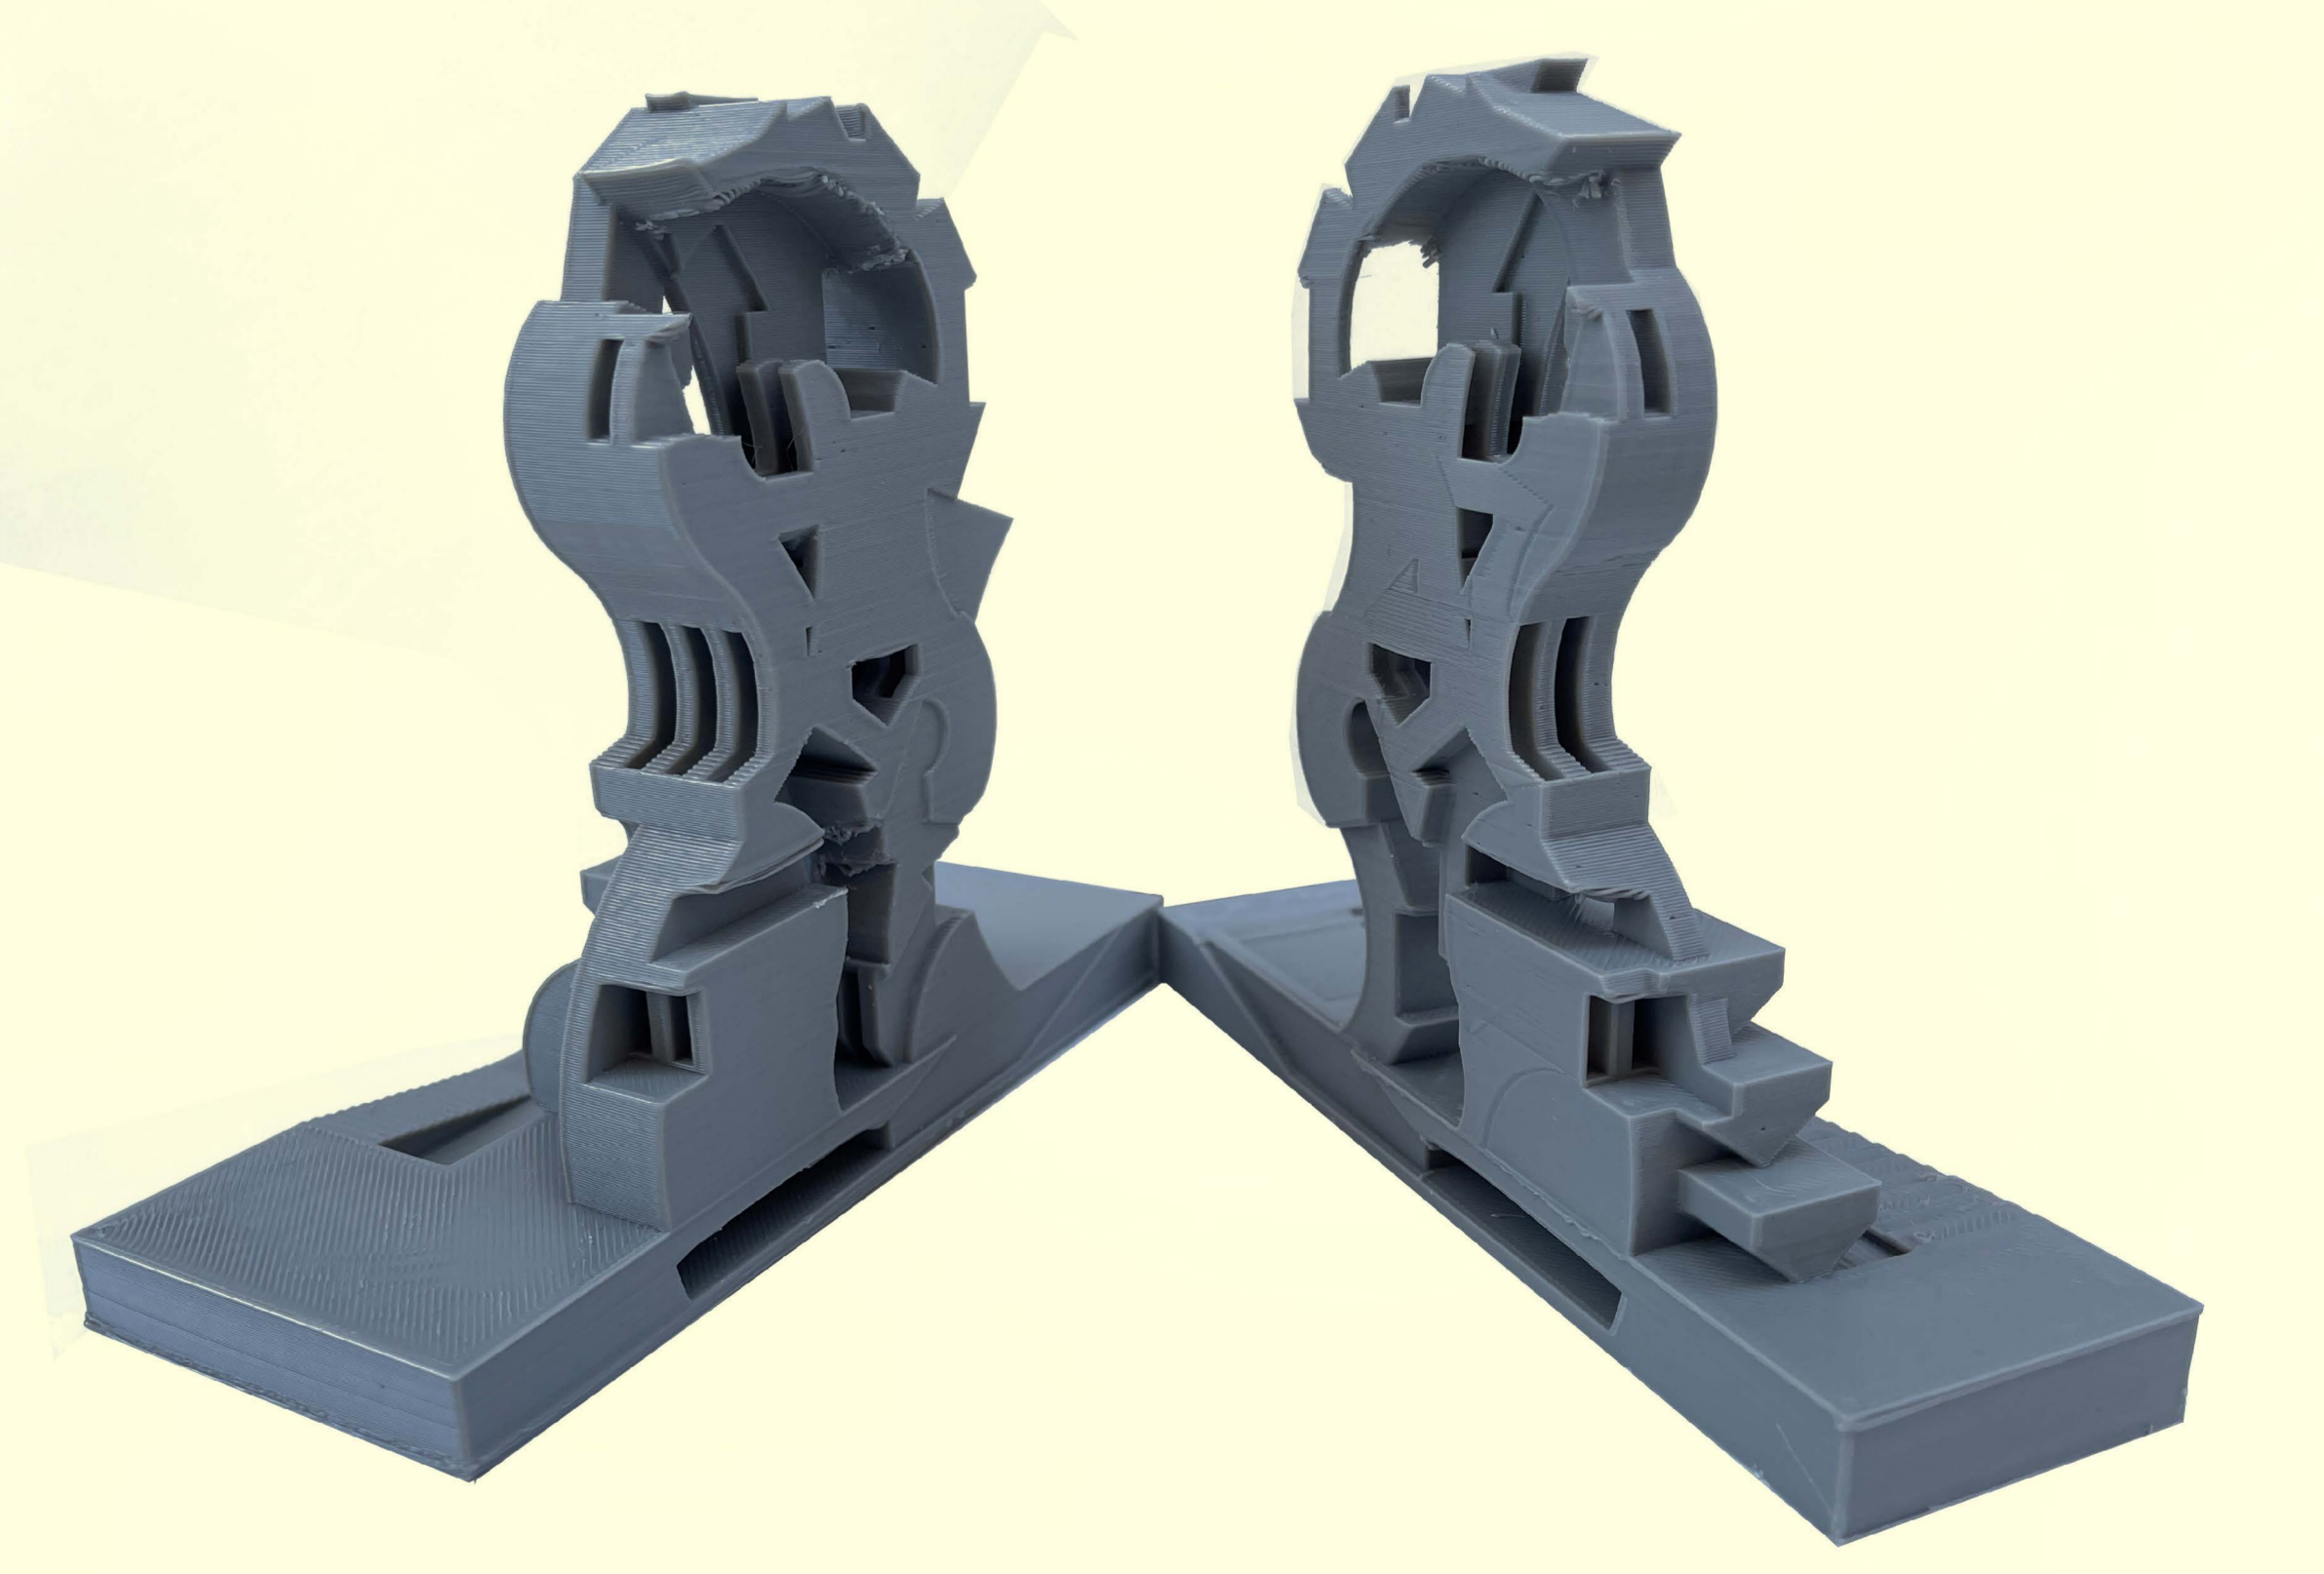
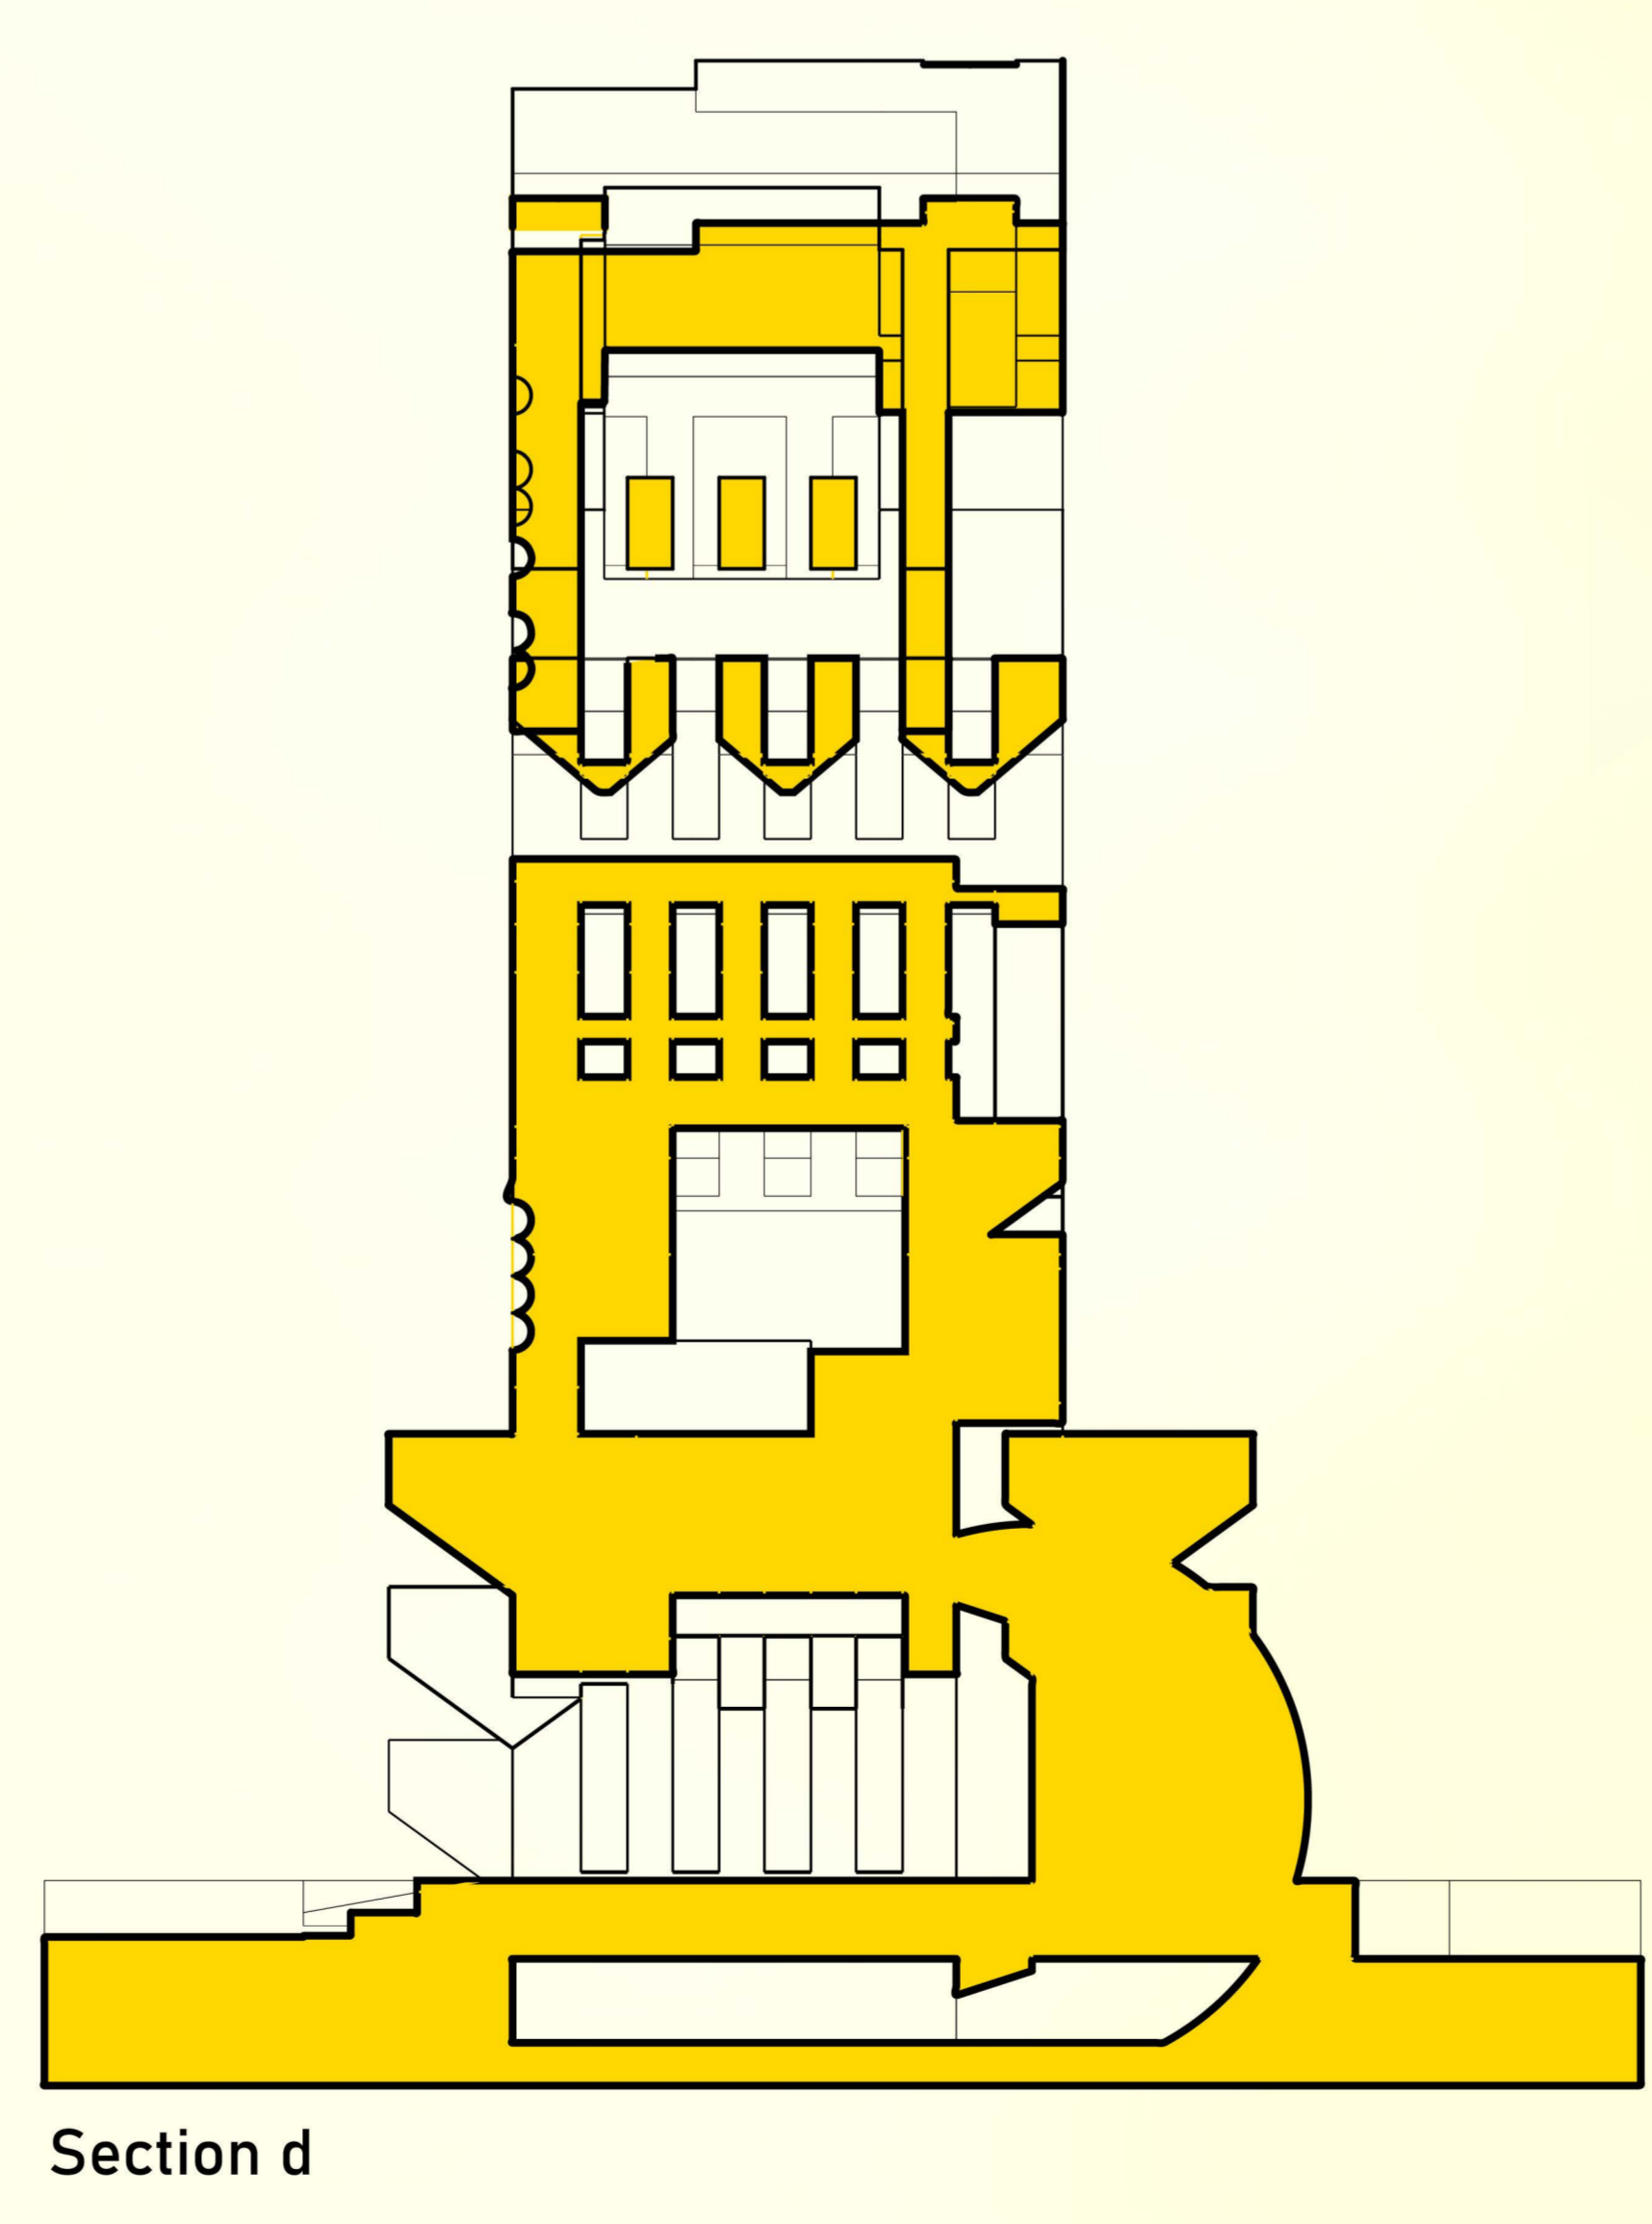
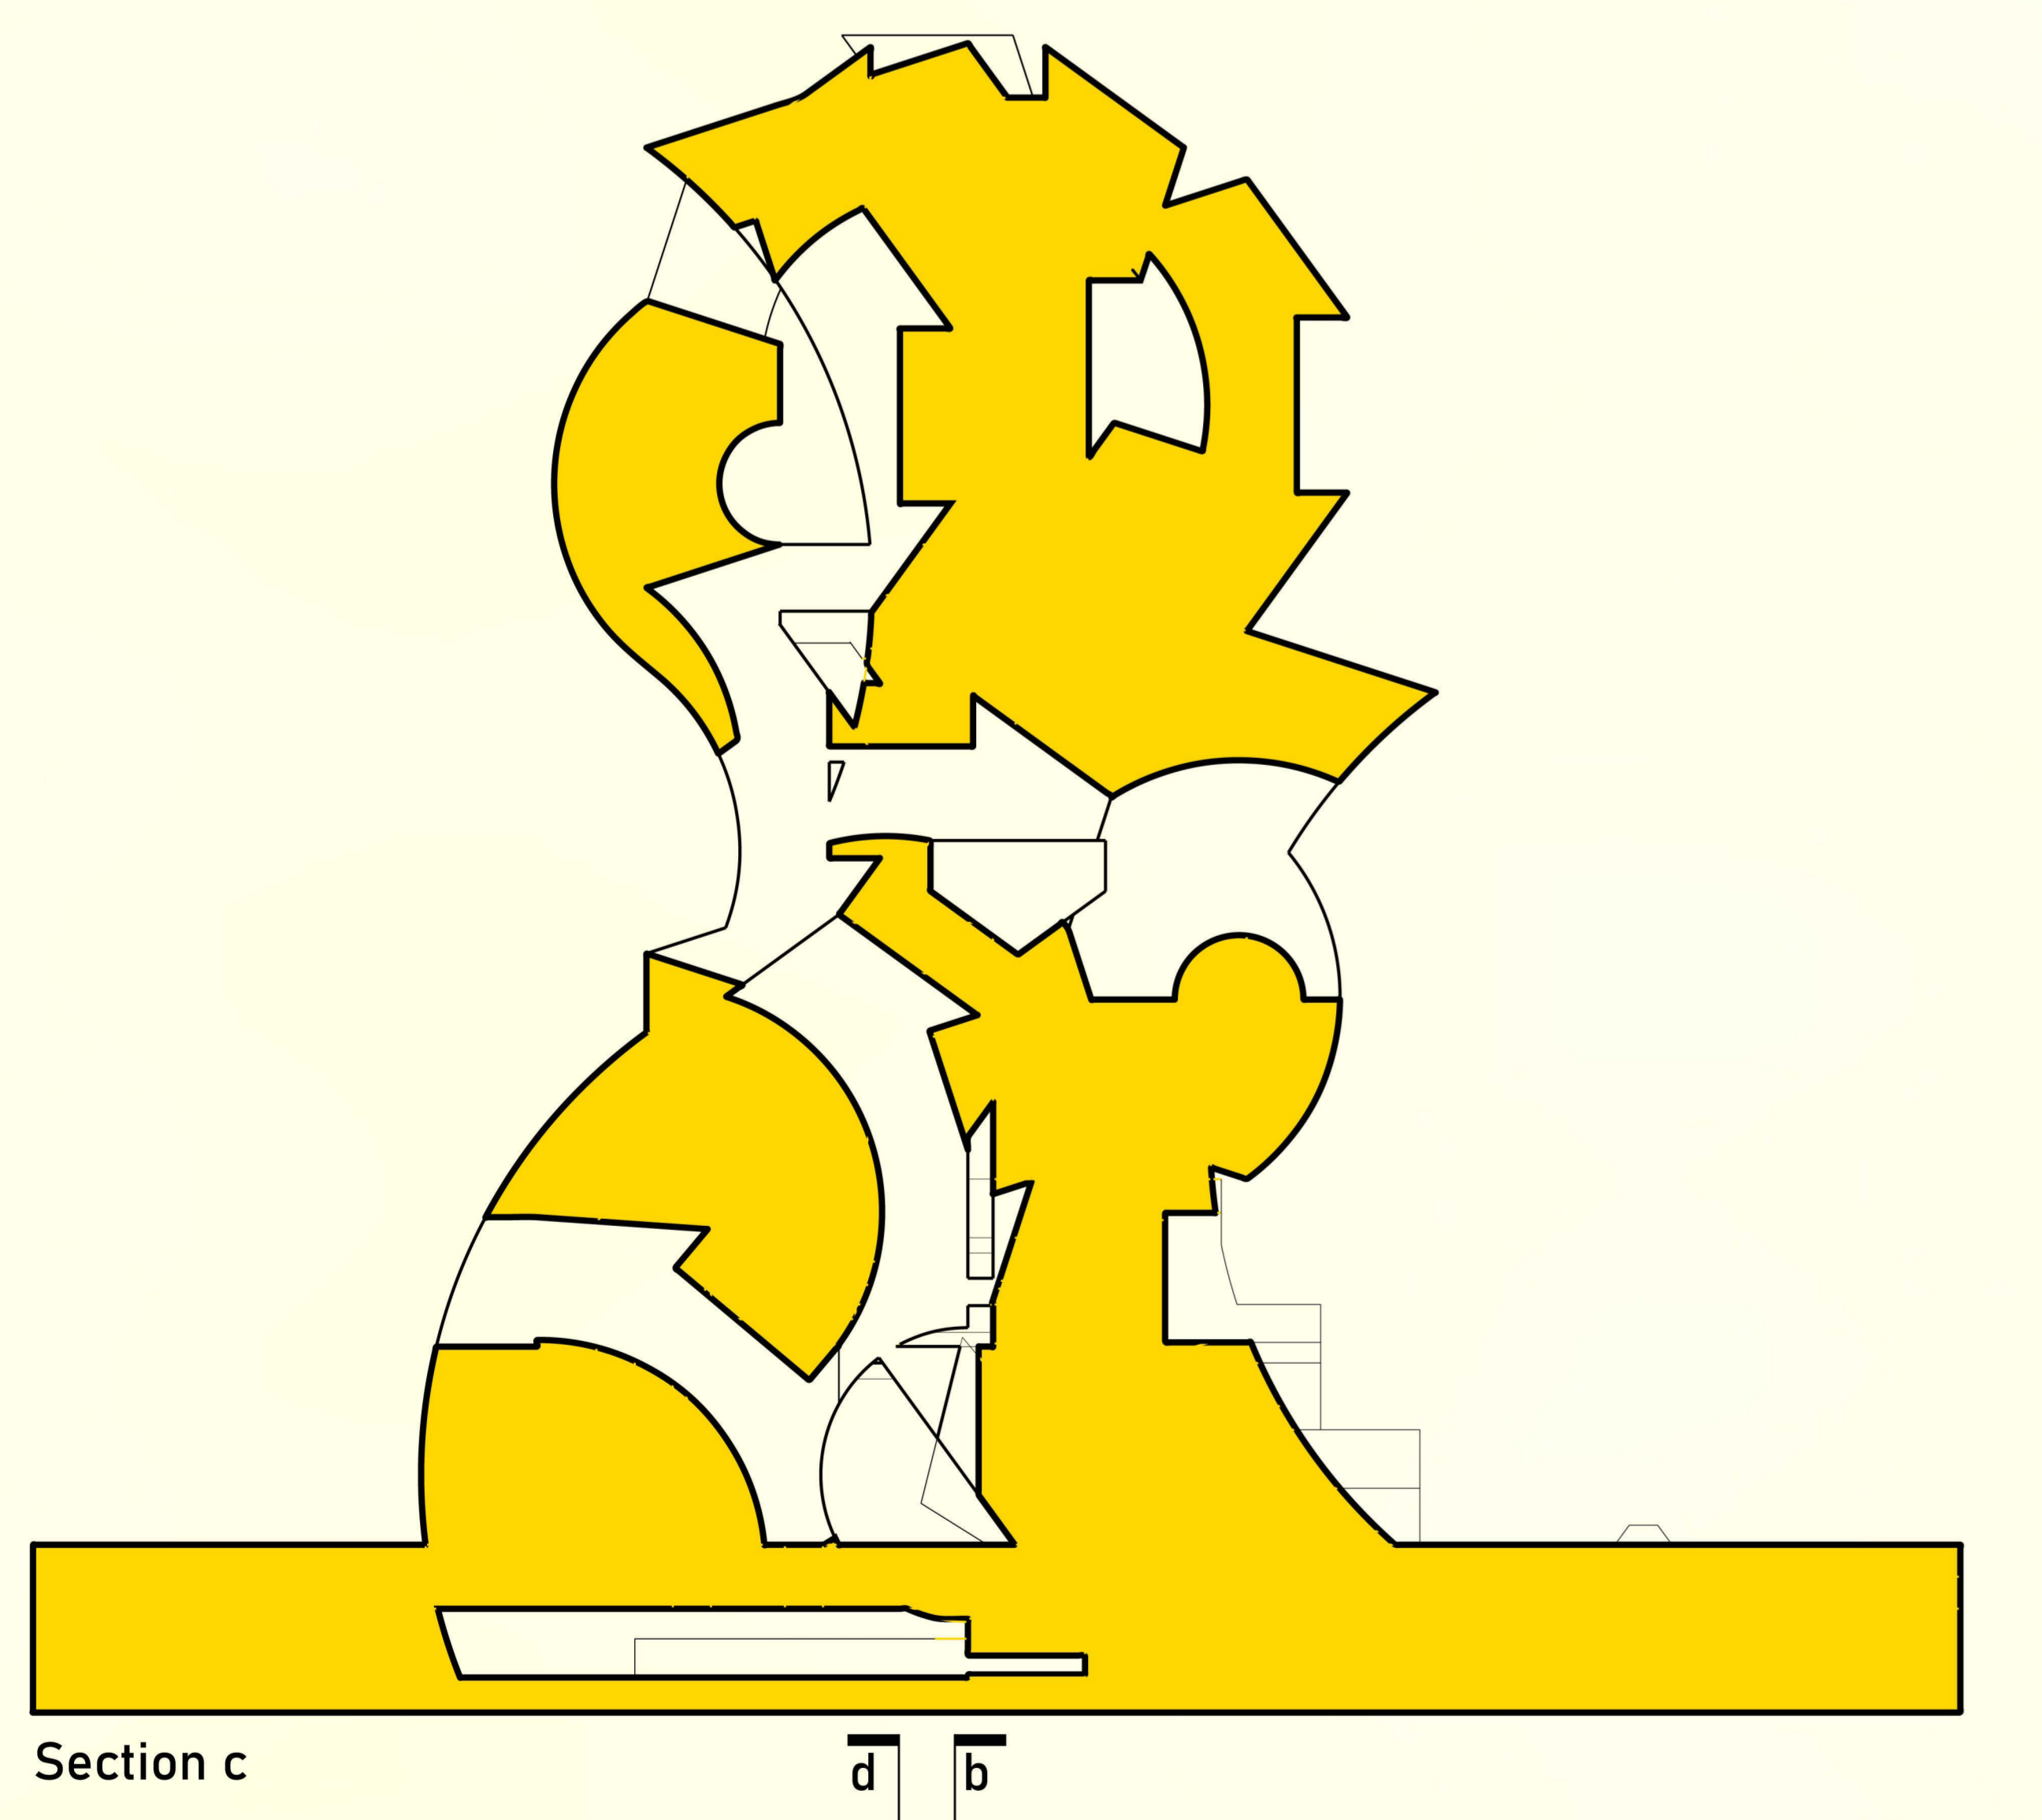
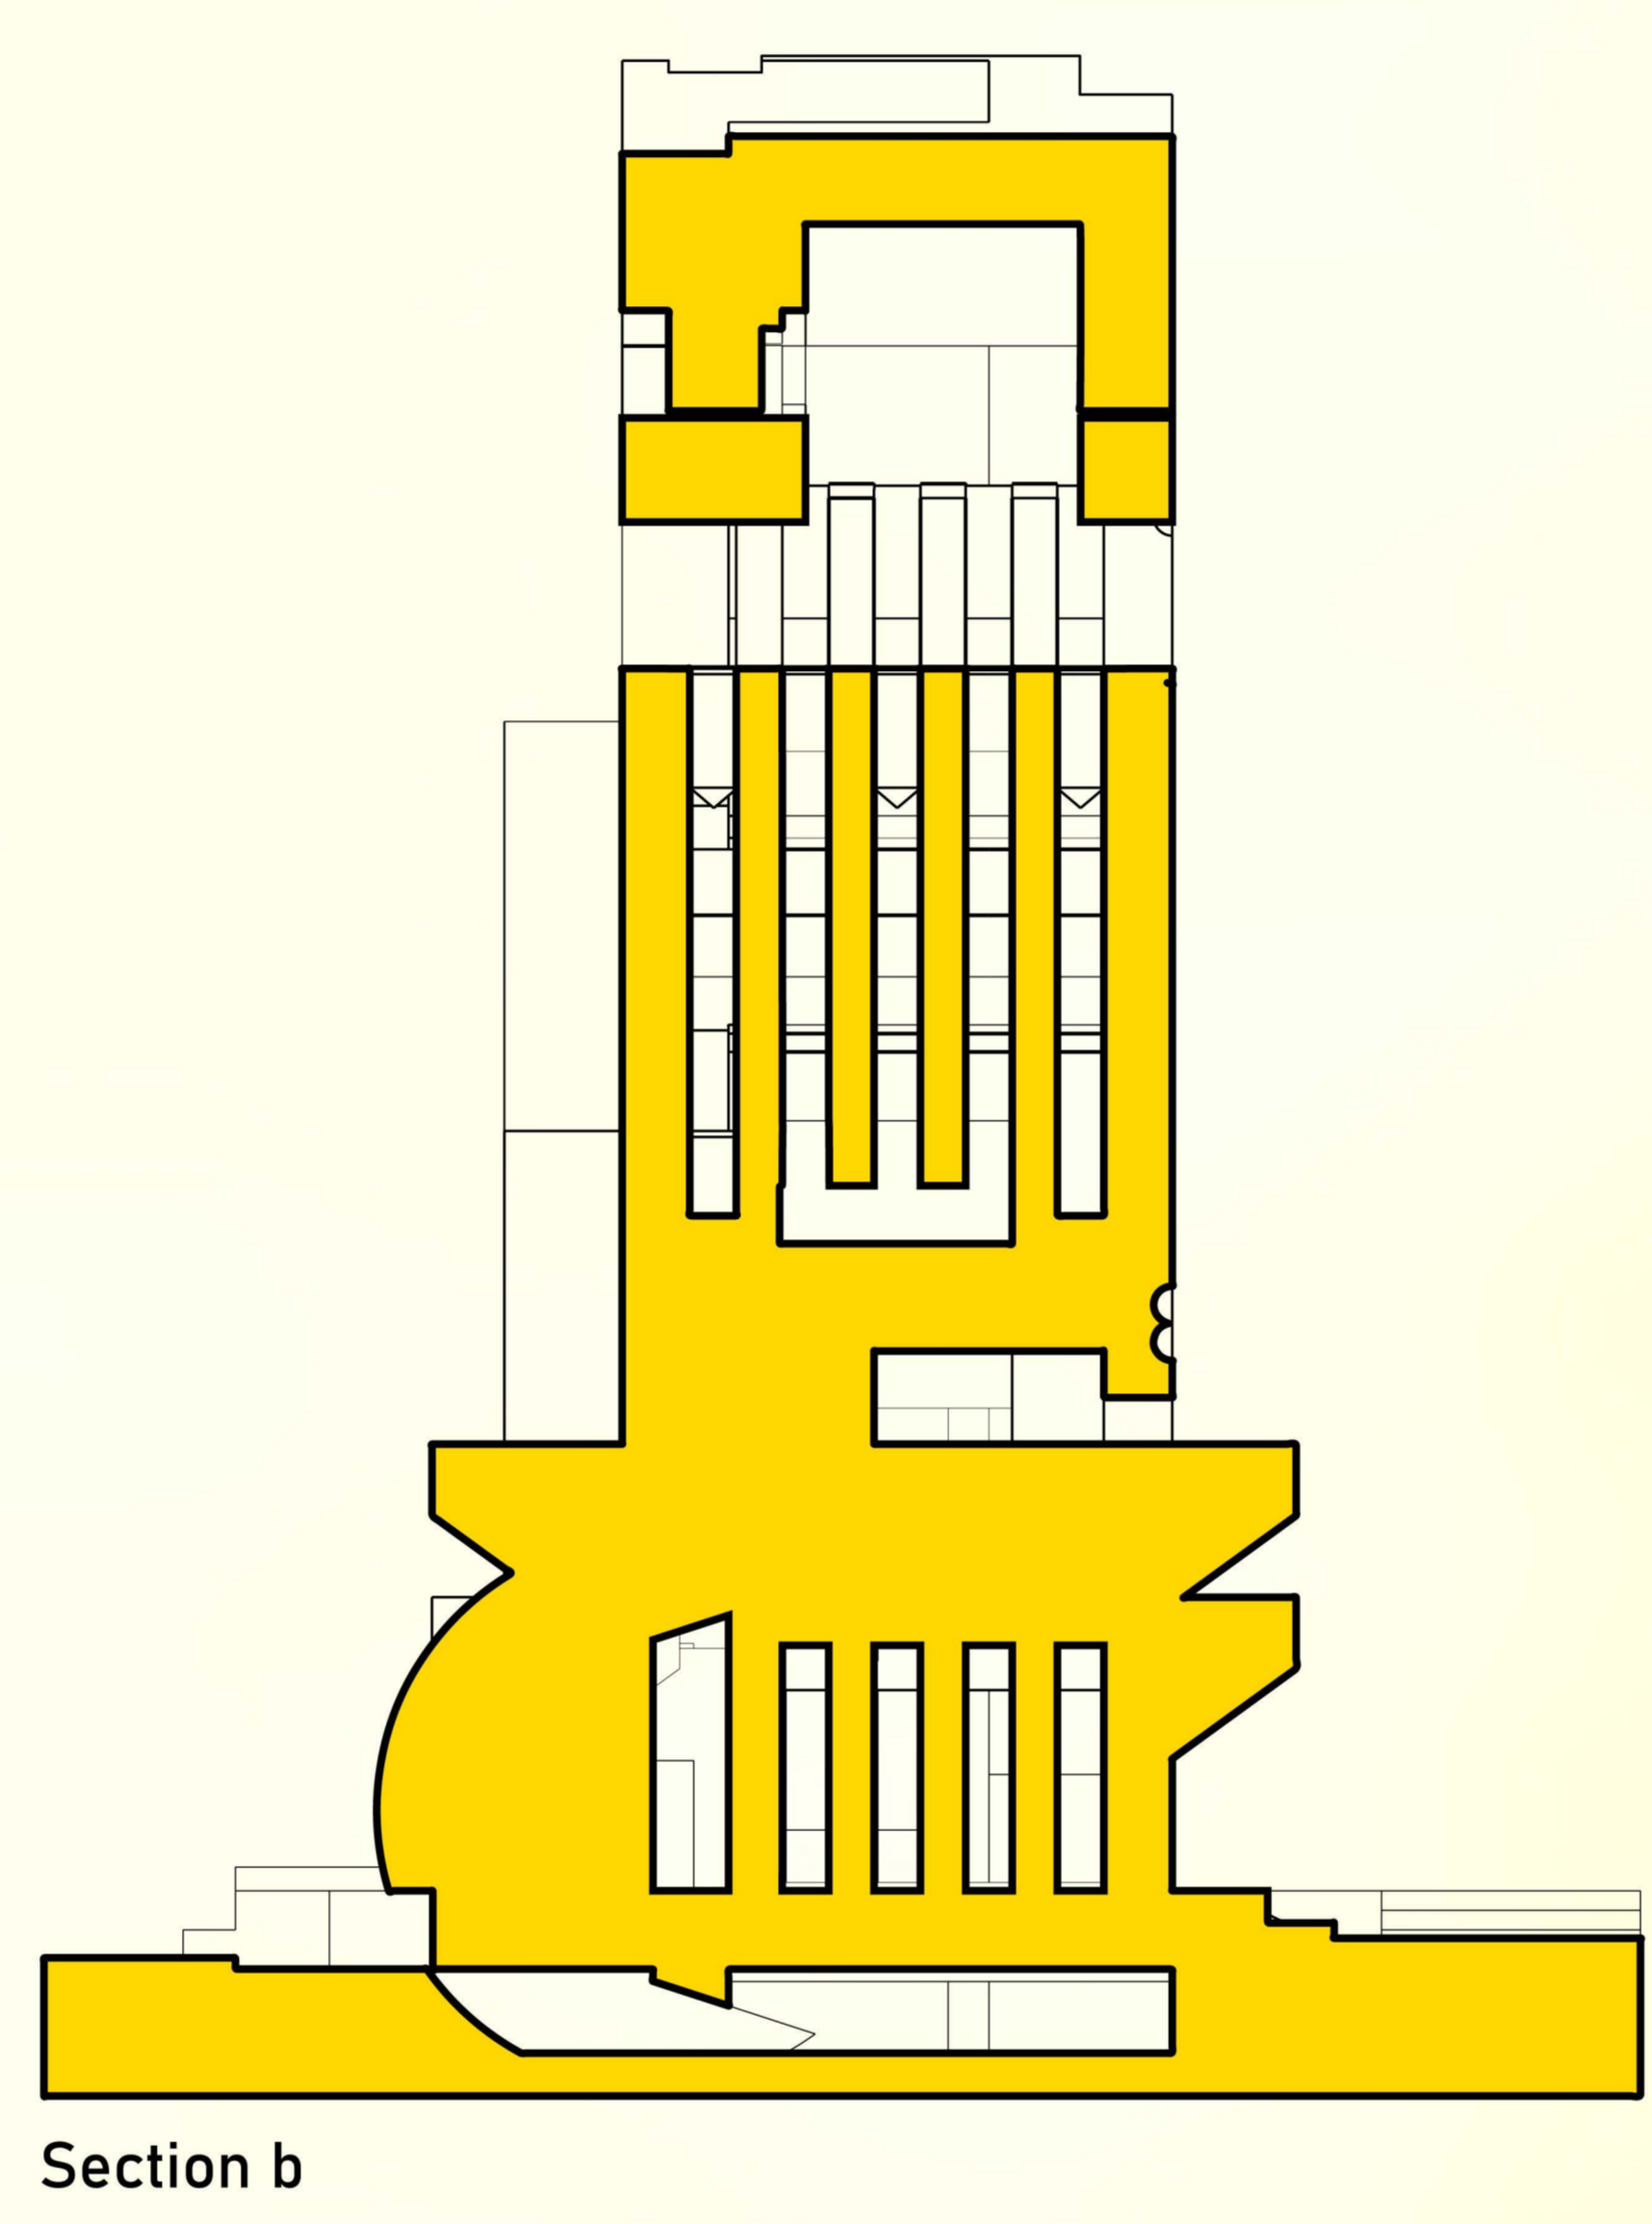
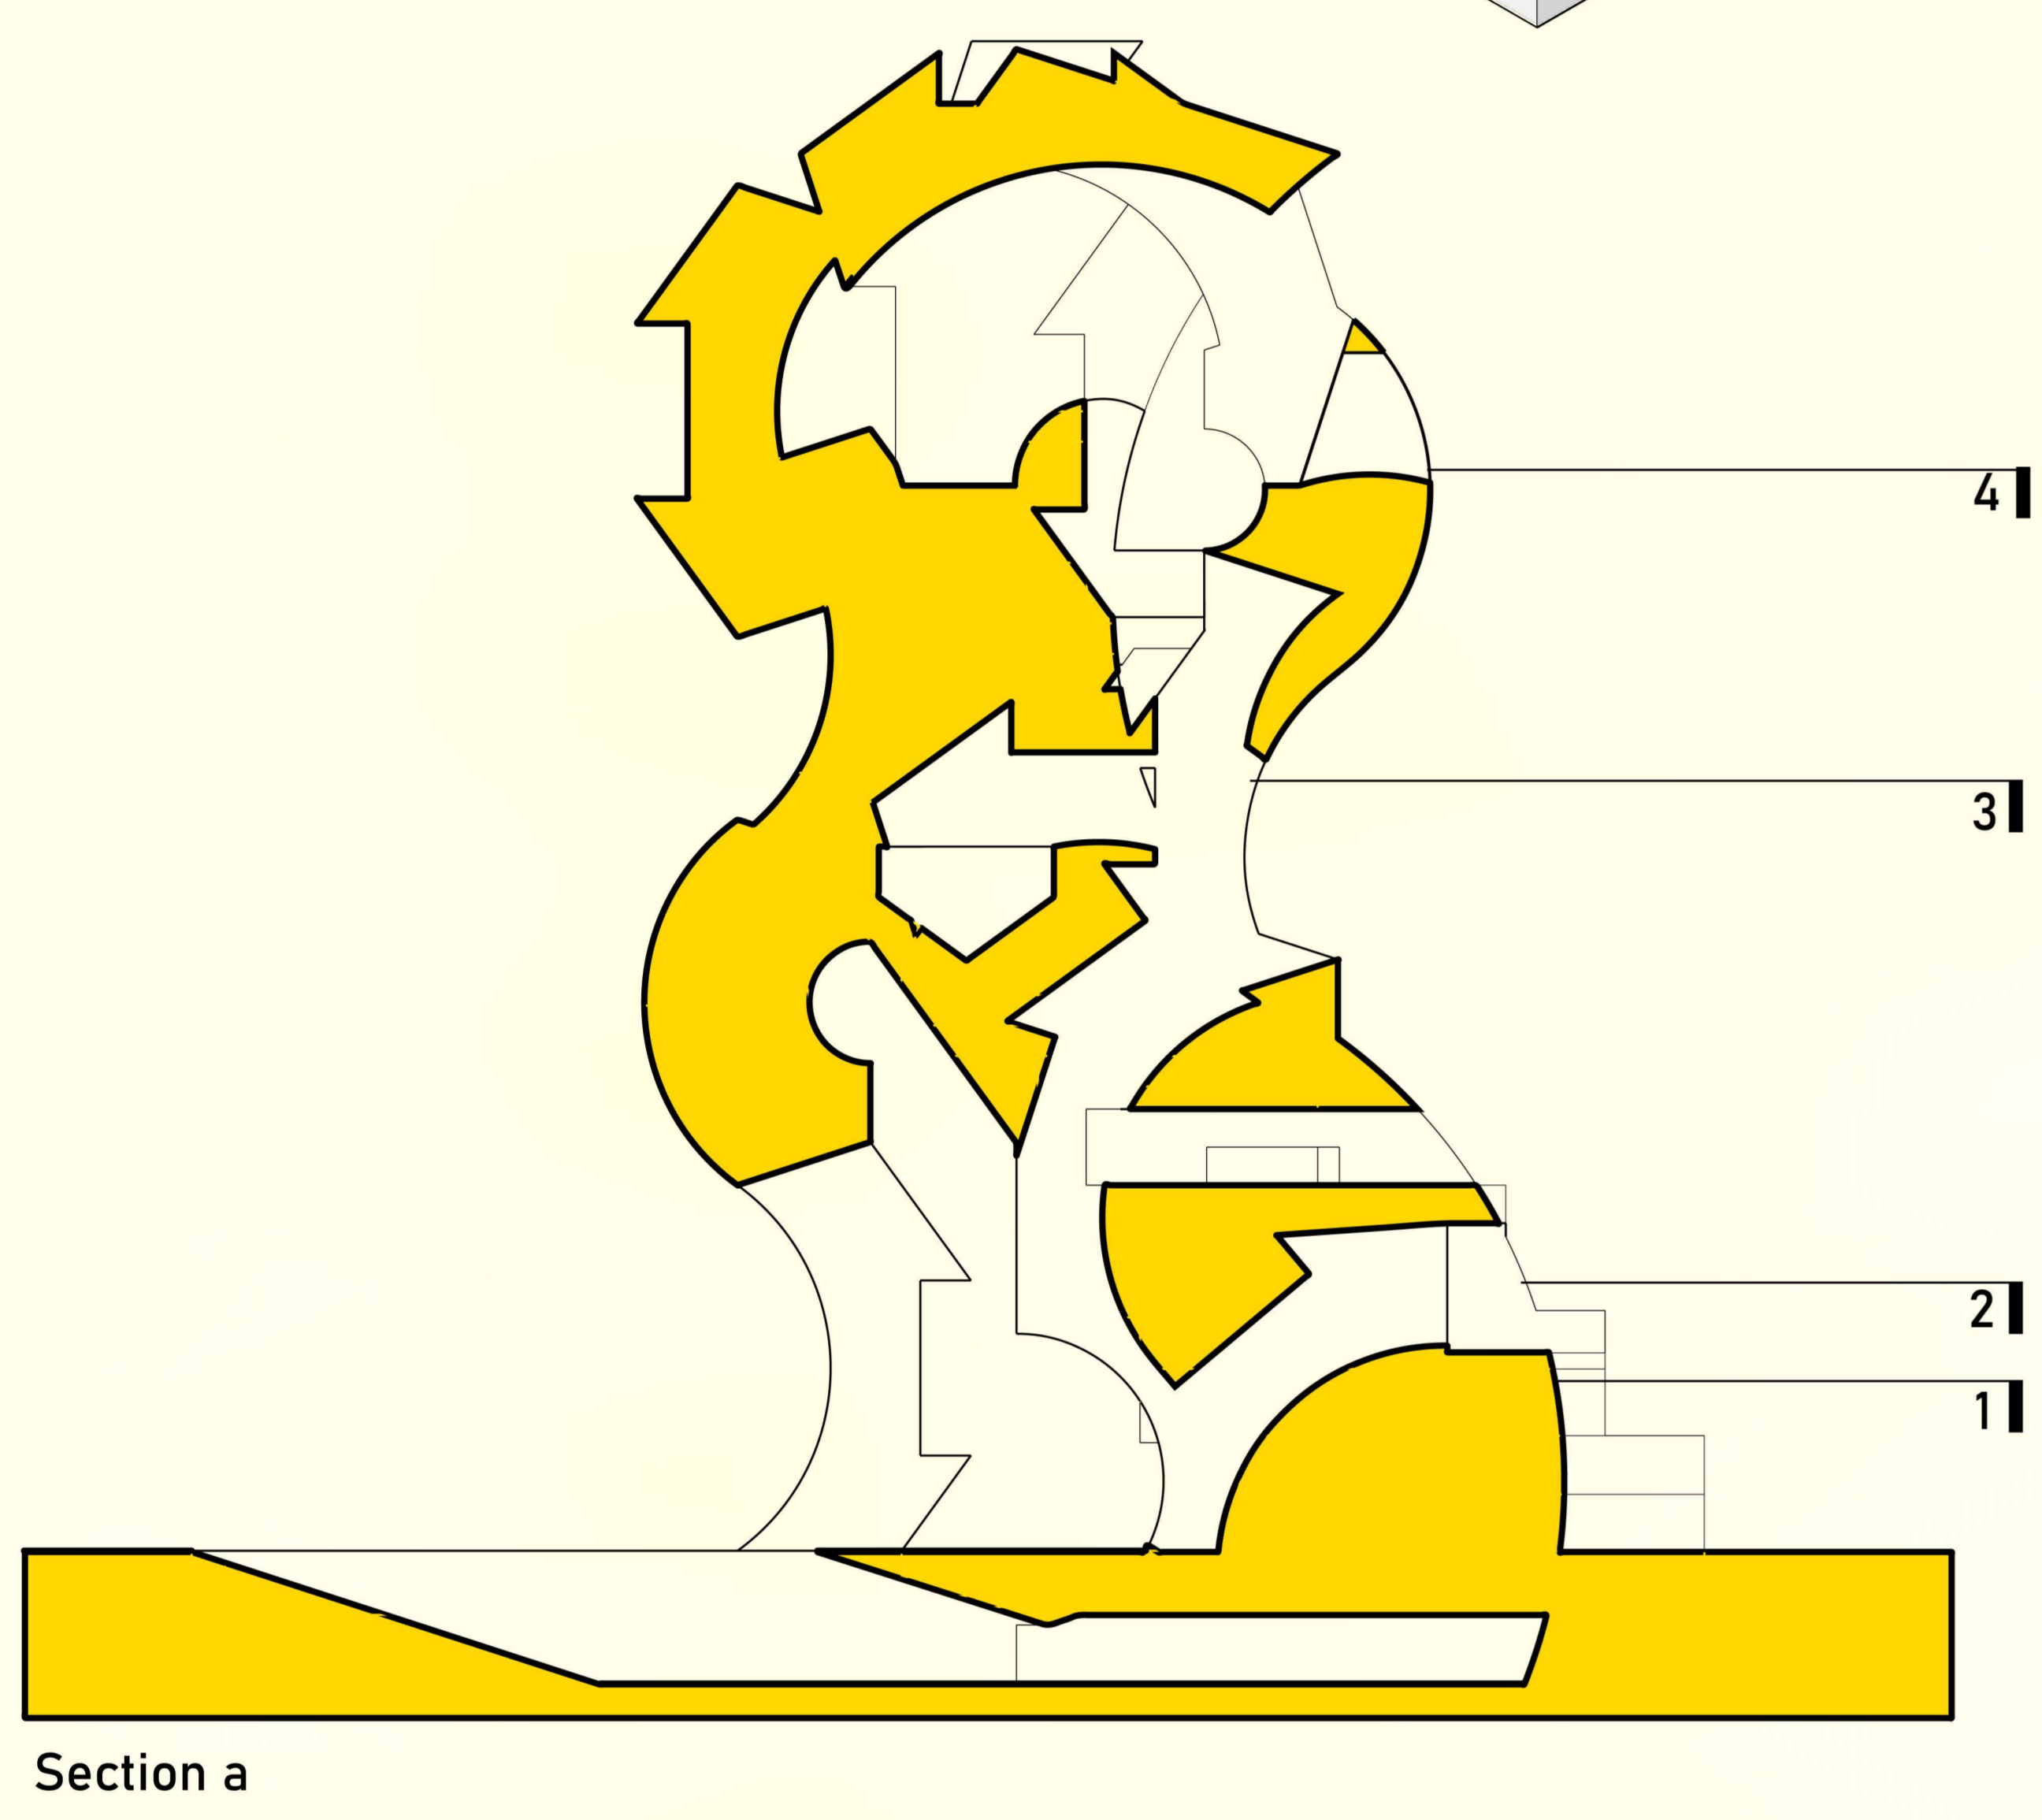
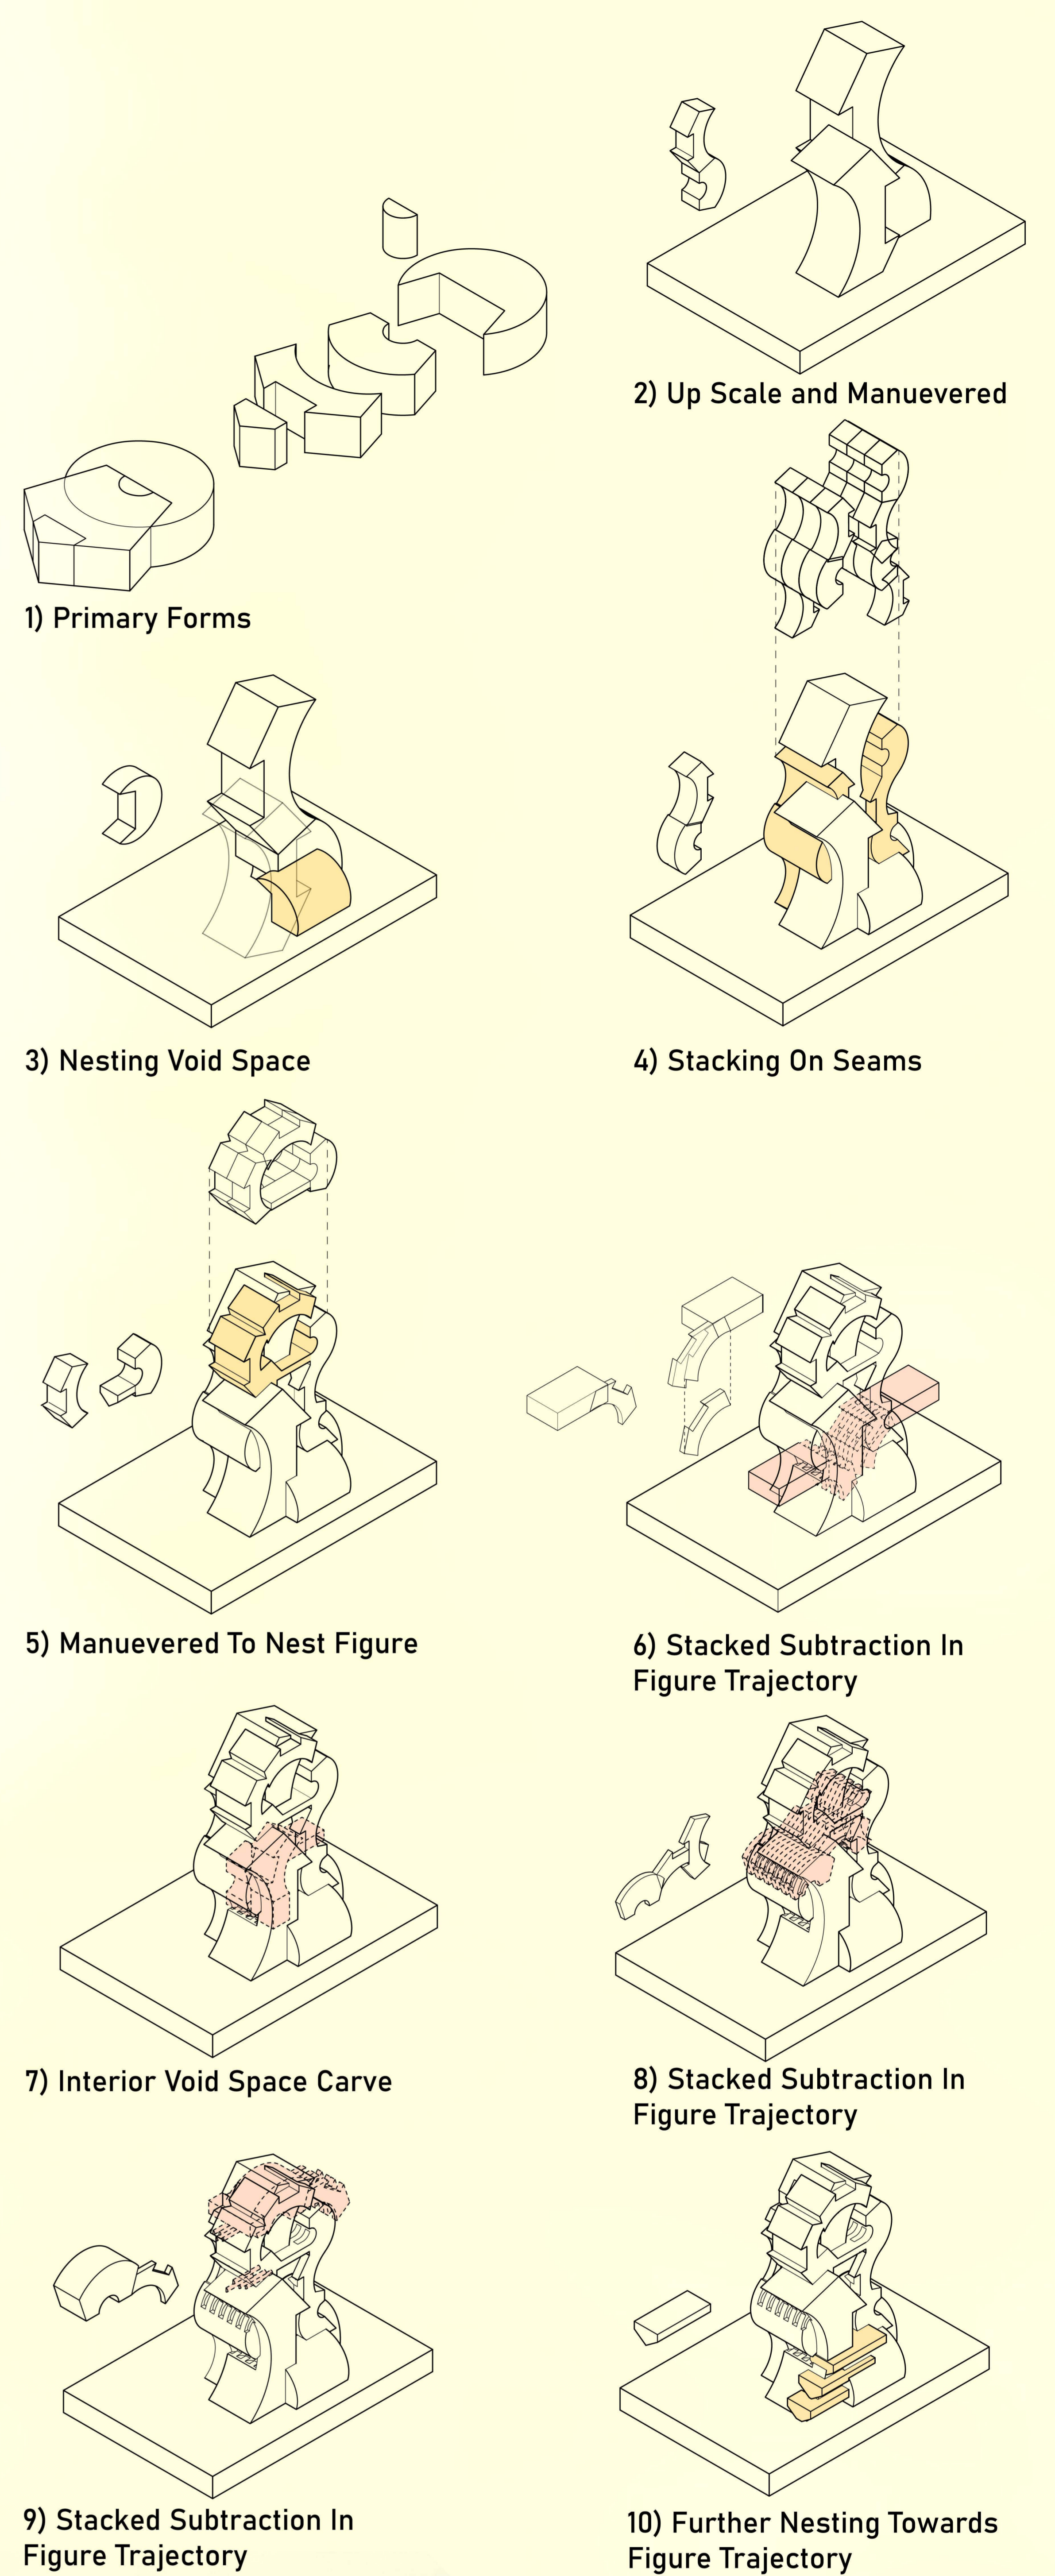
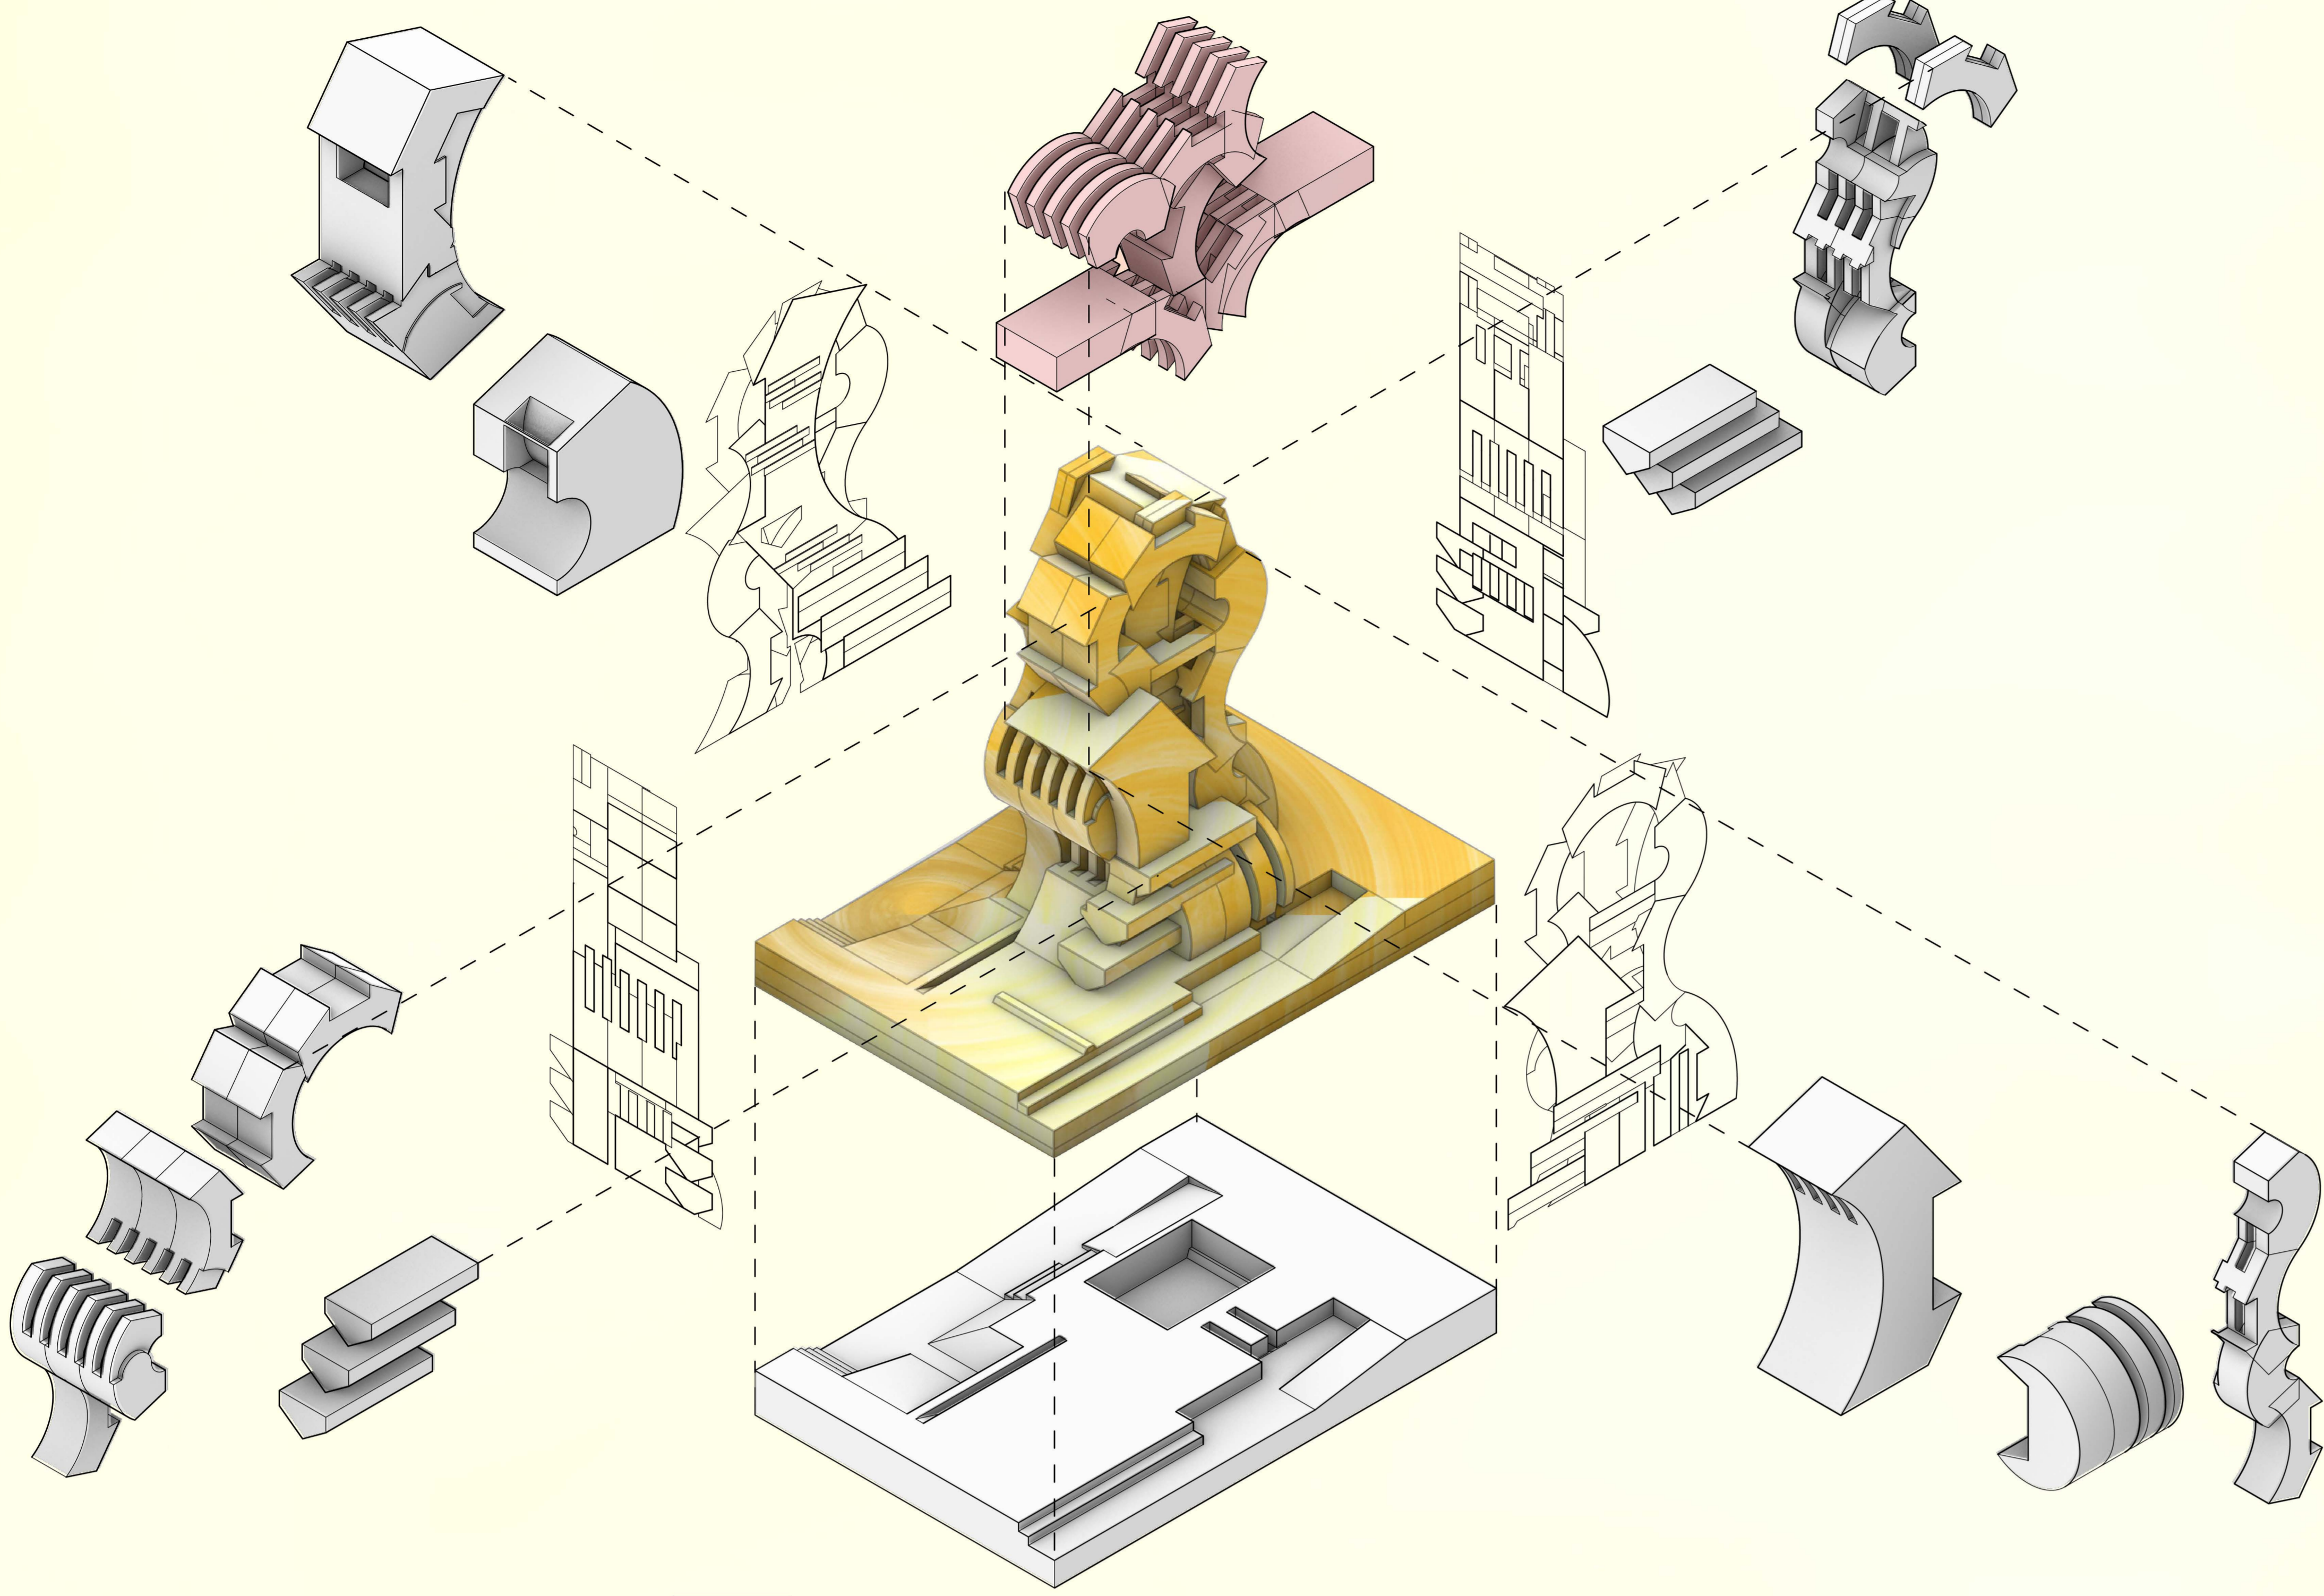




Manuever

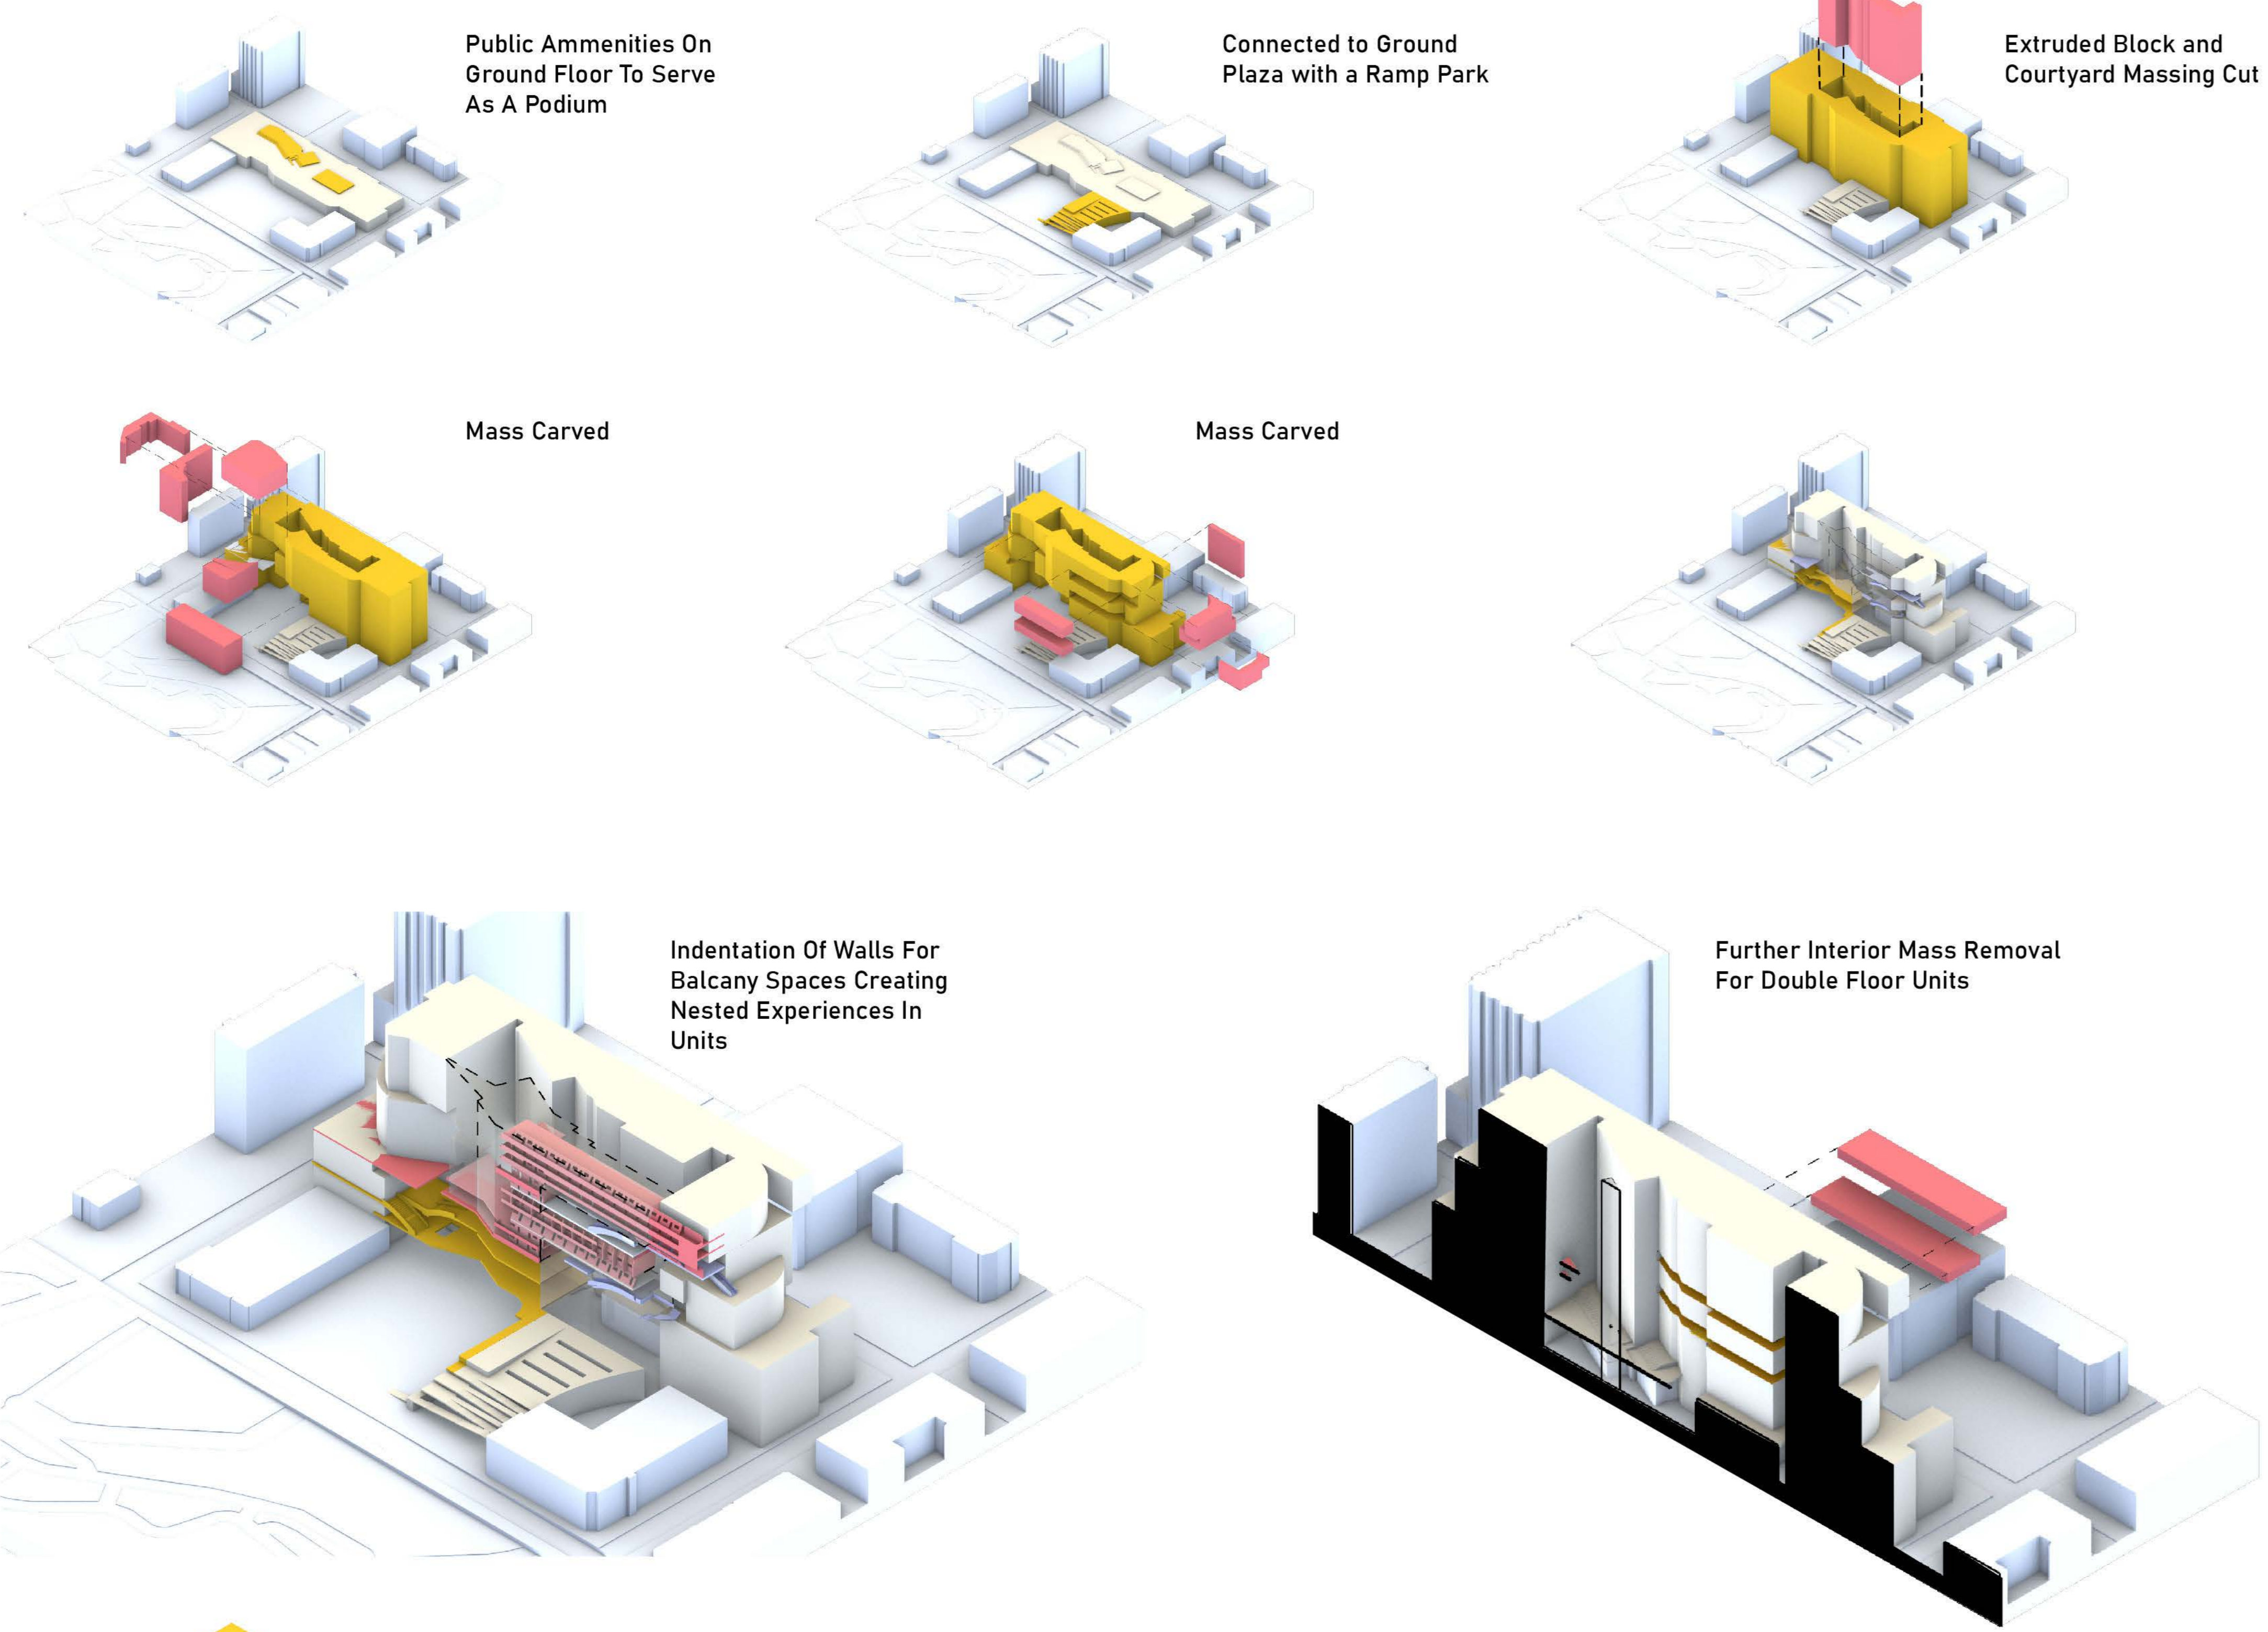

Previous Processes

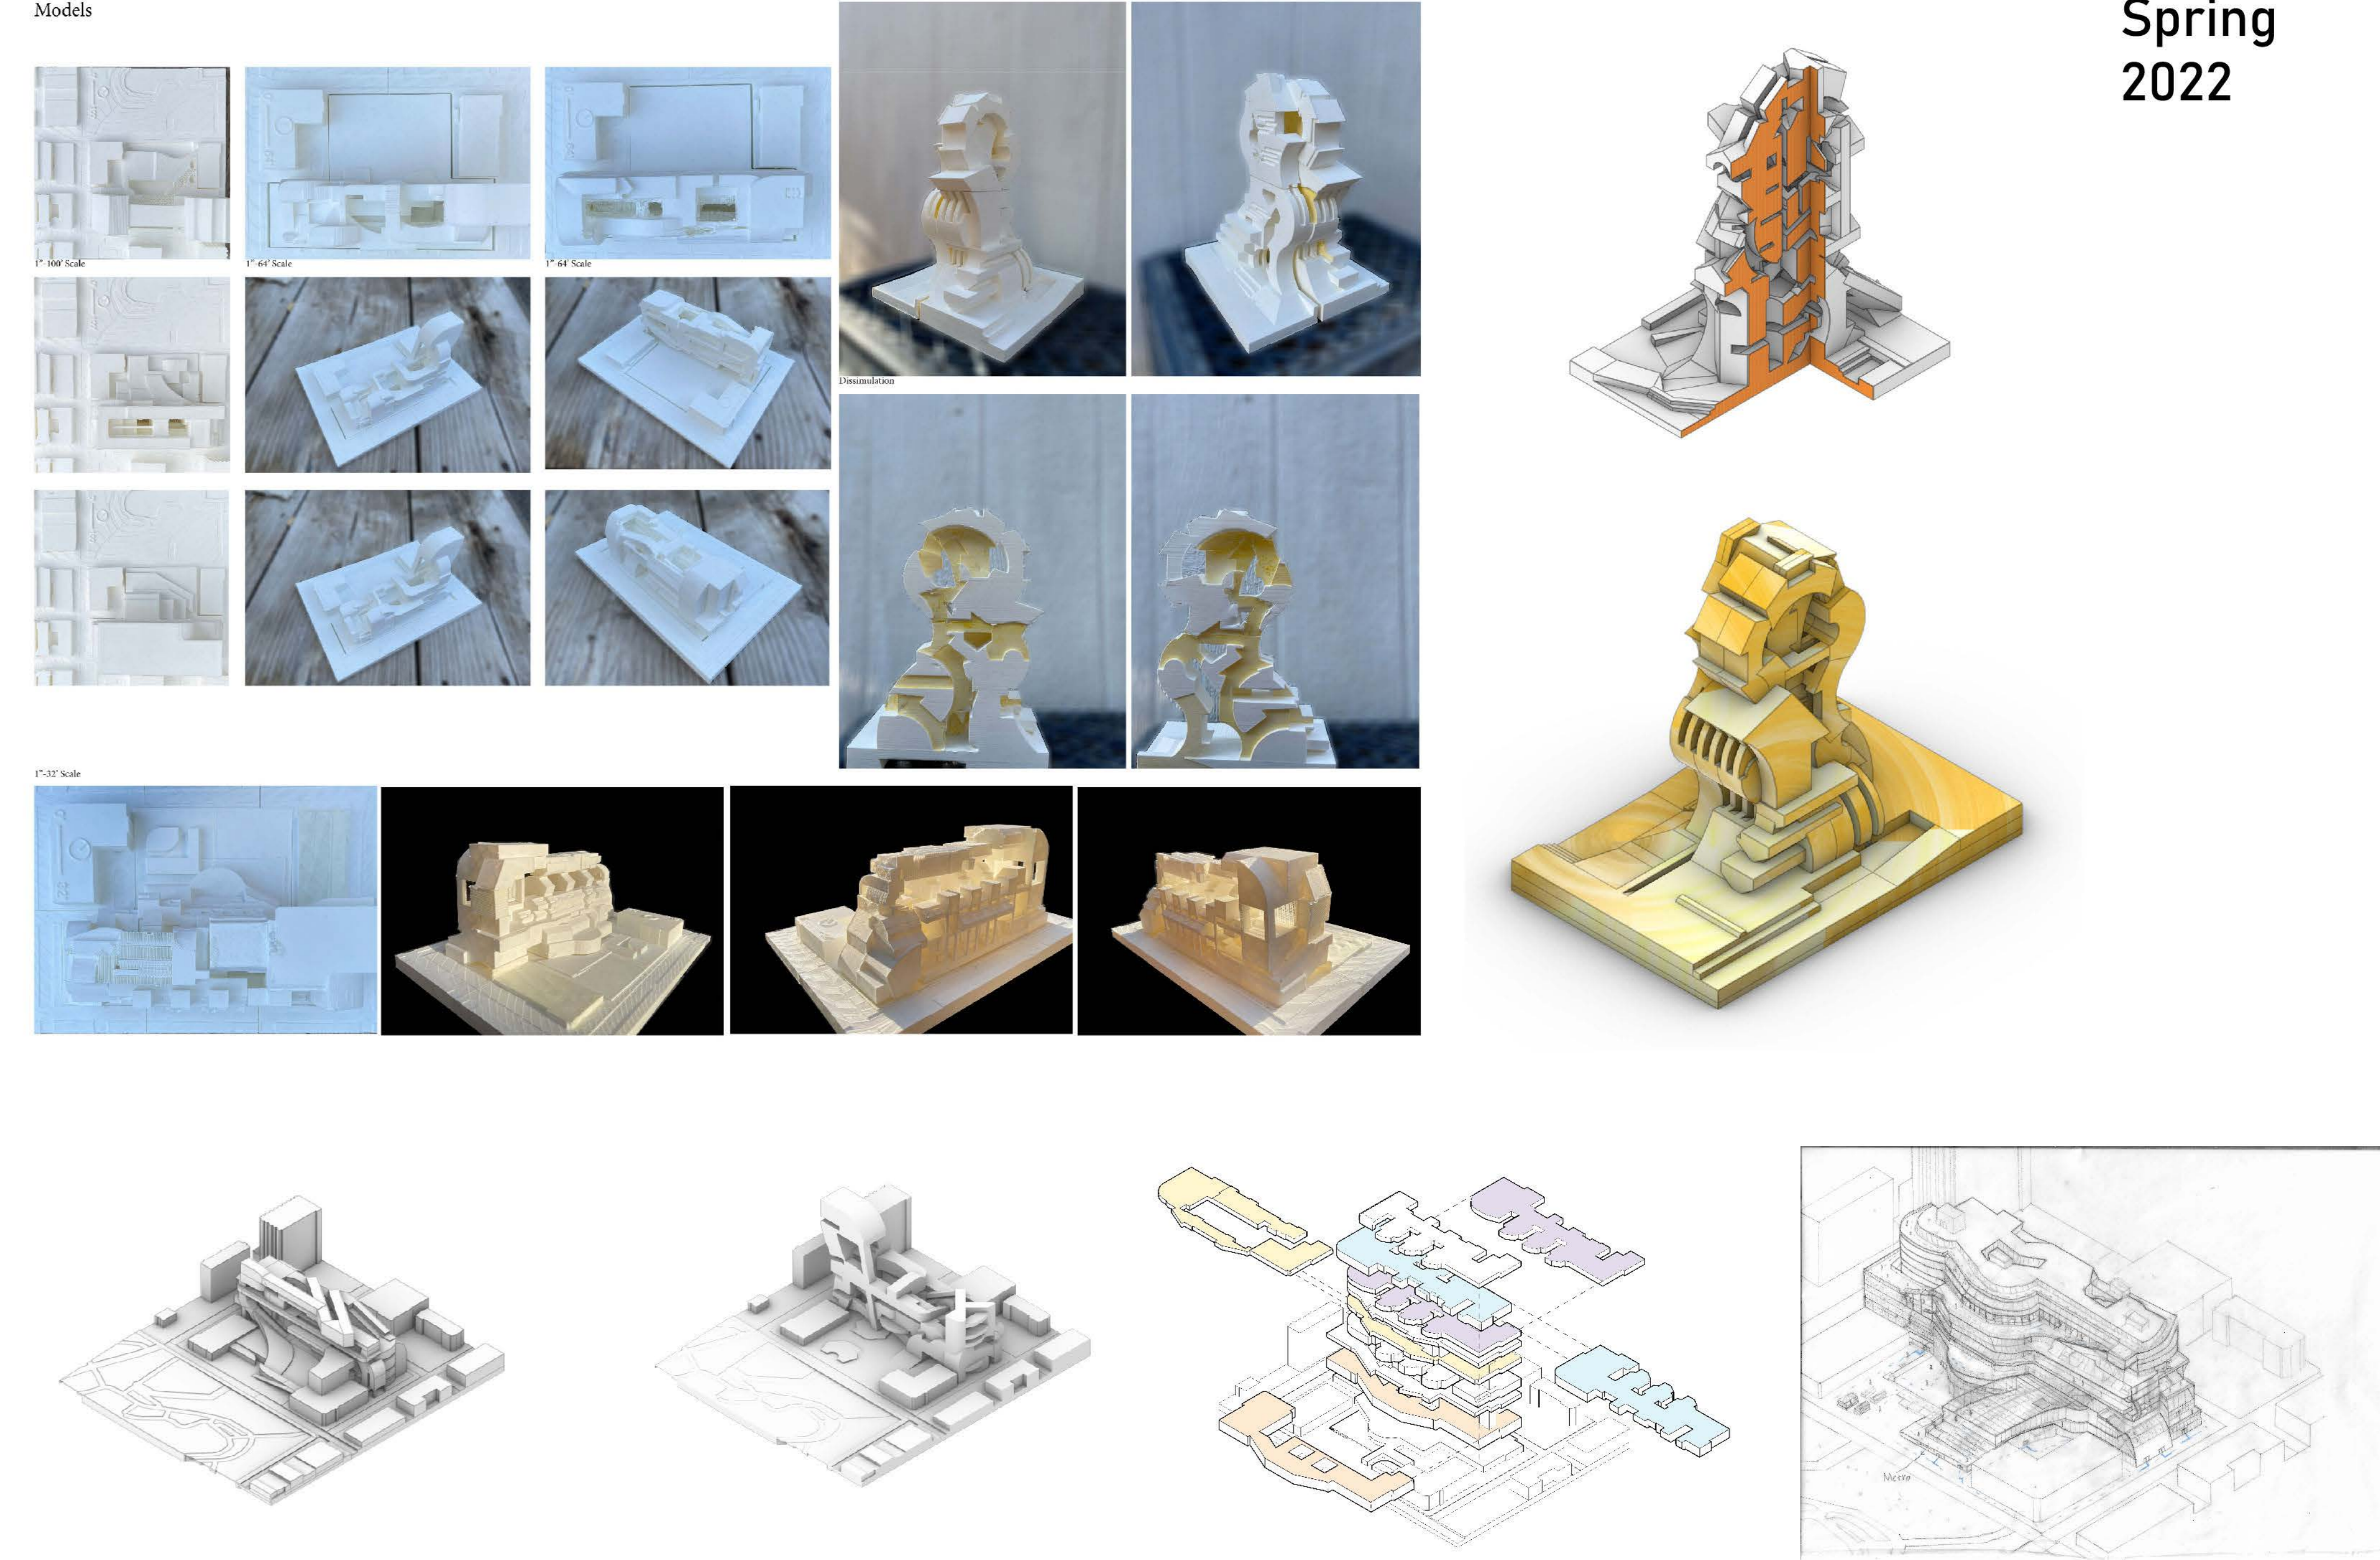


1/16 Physical Model

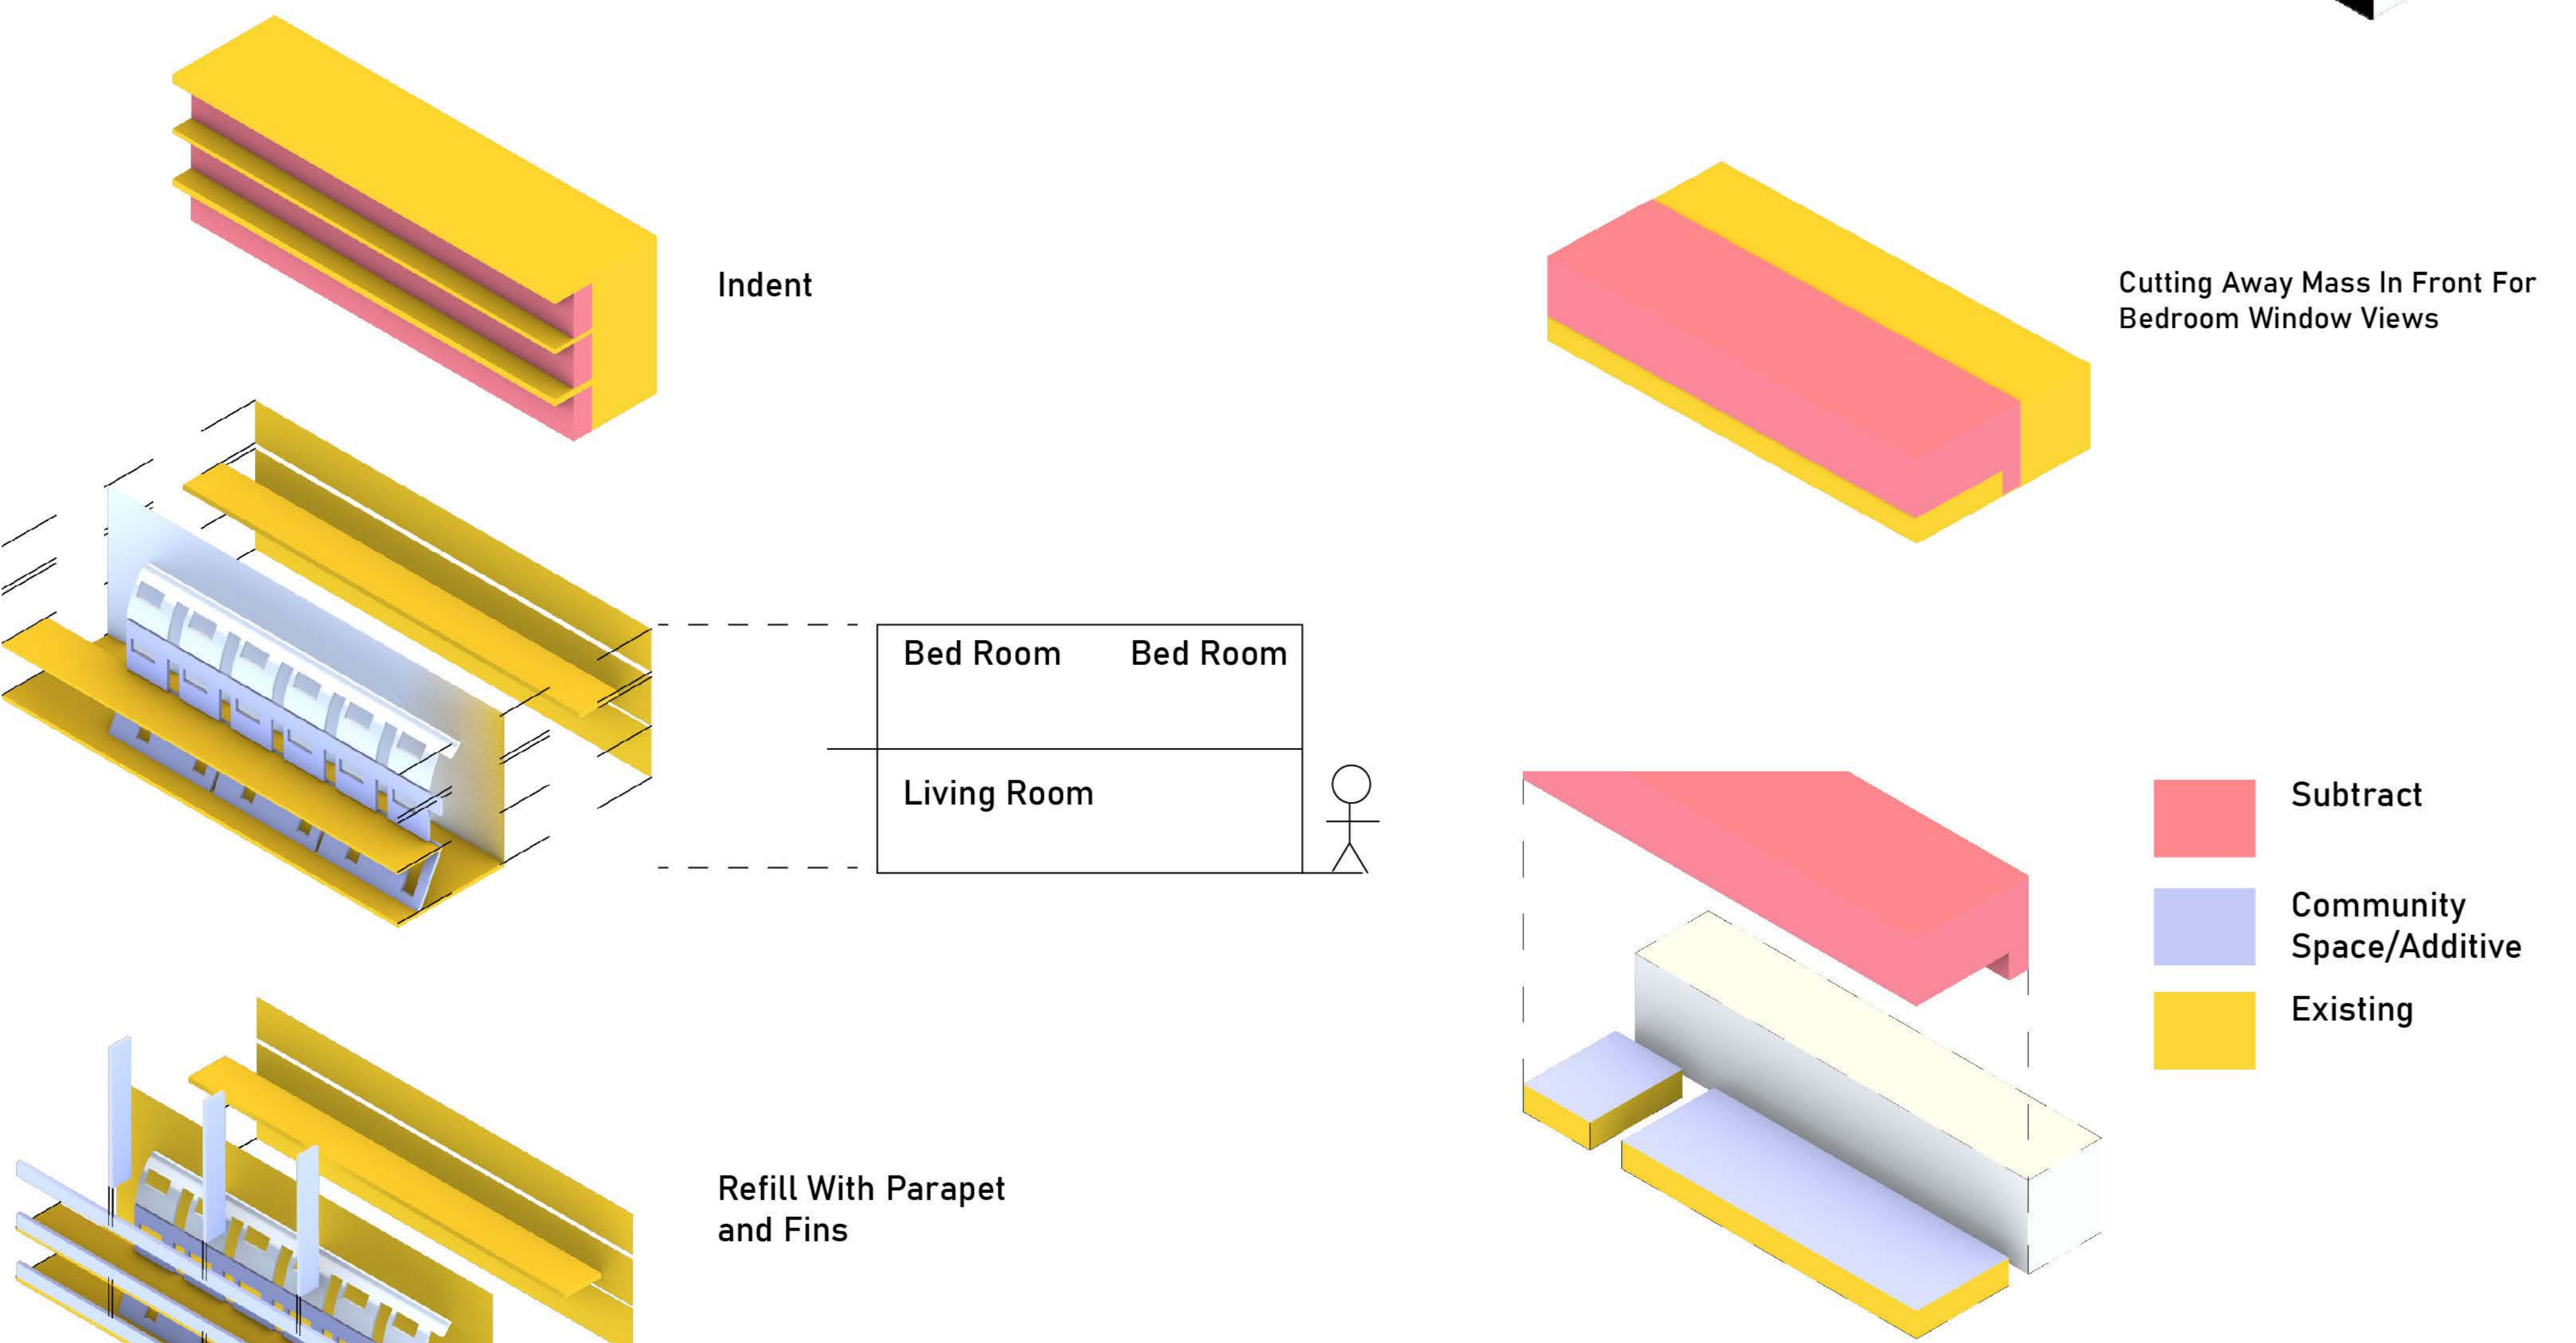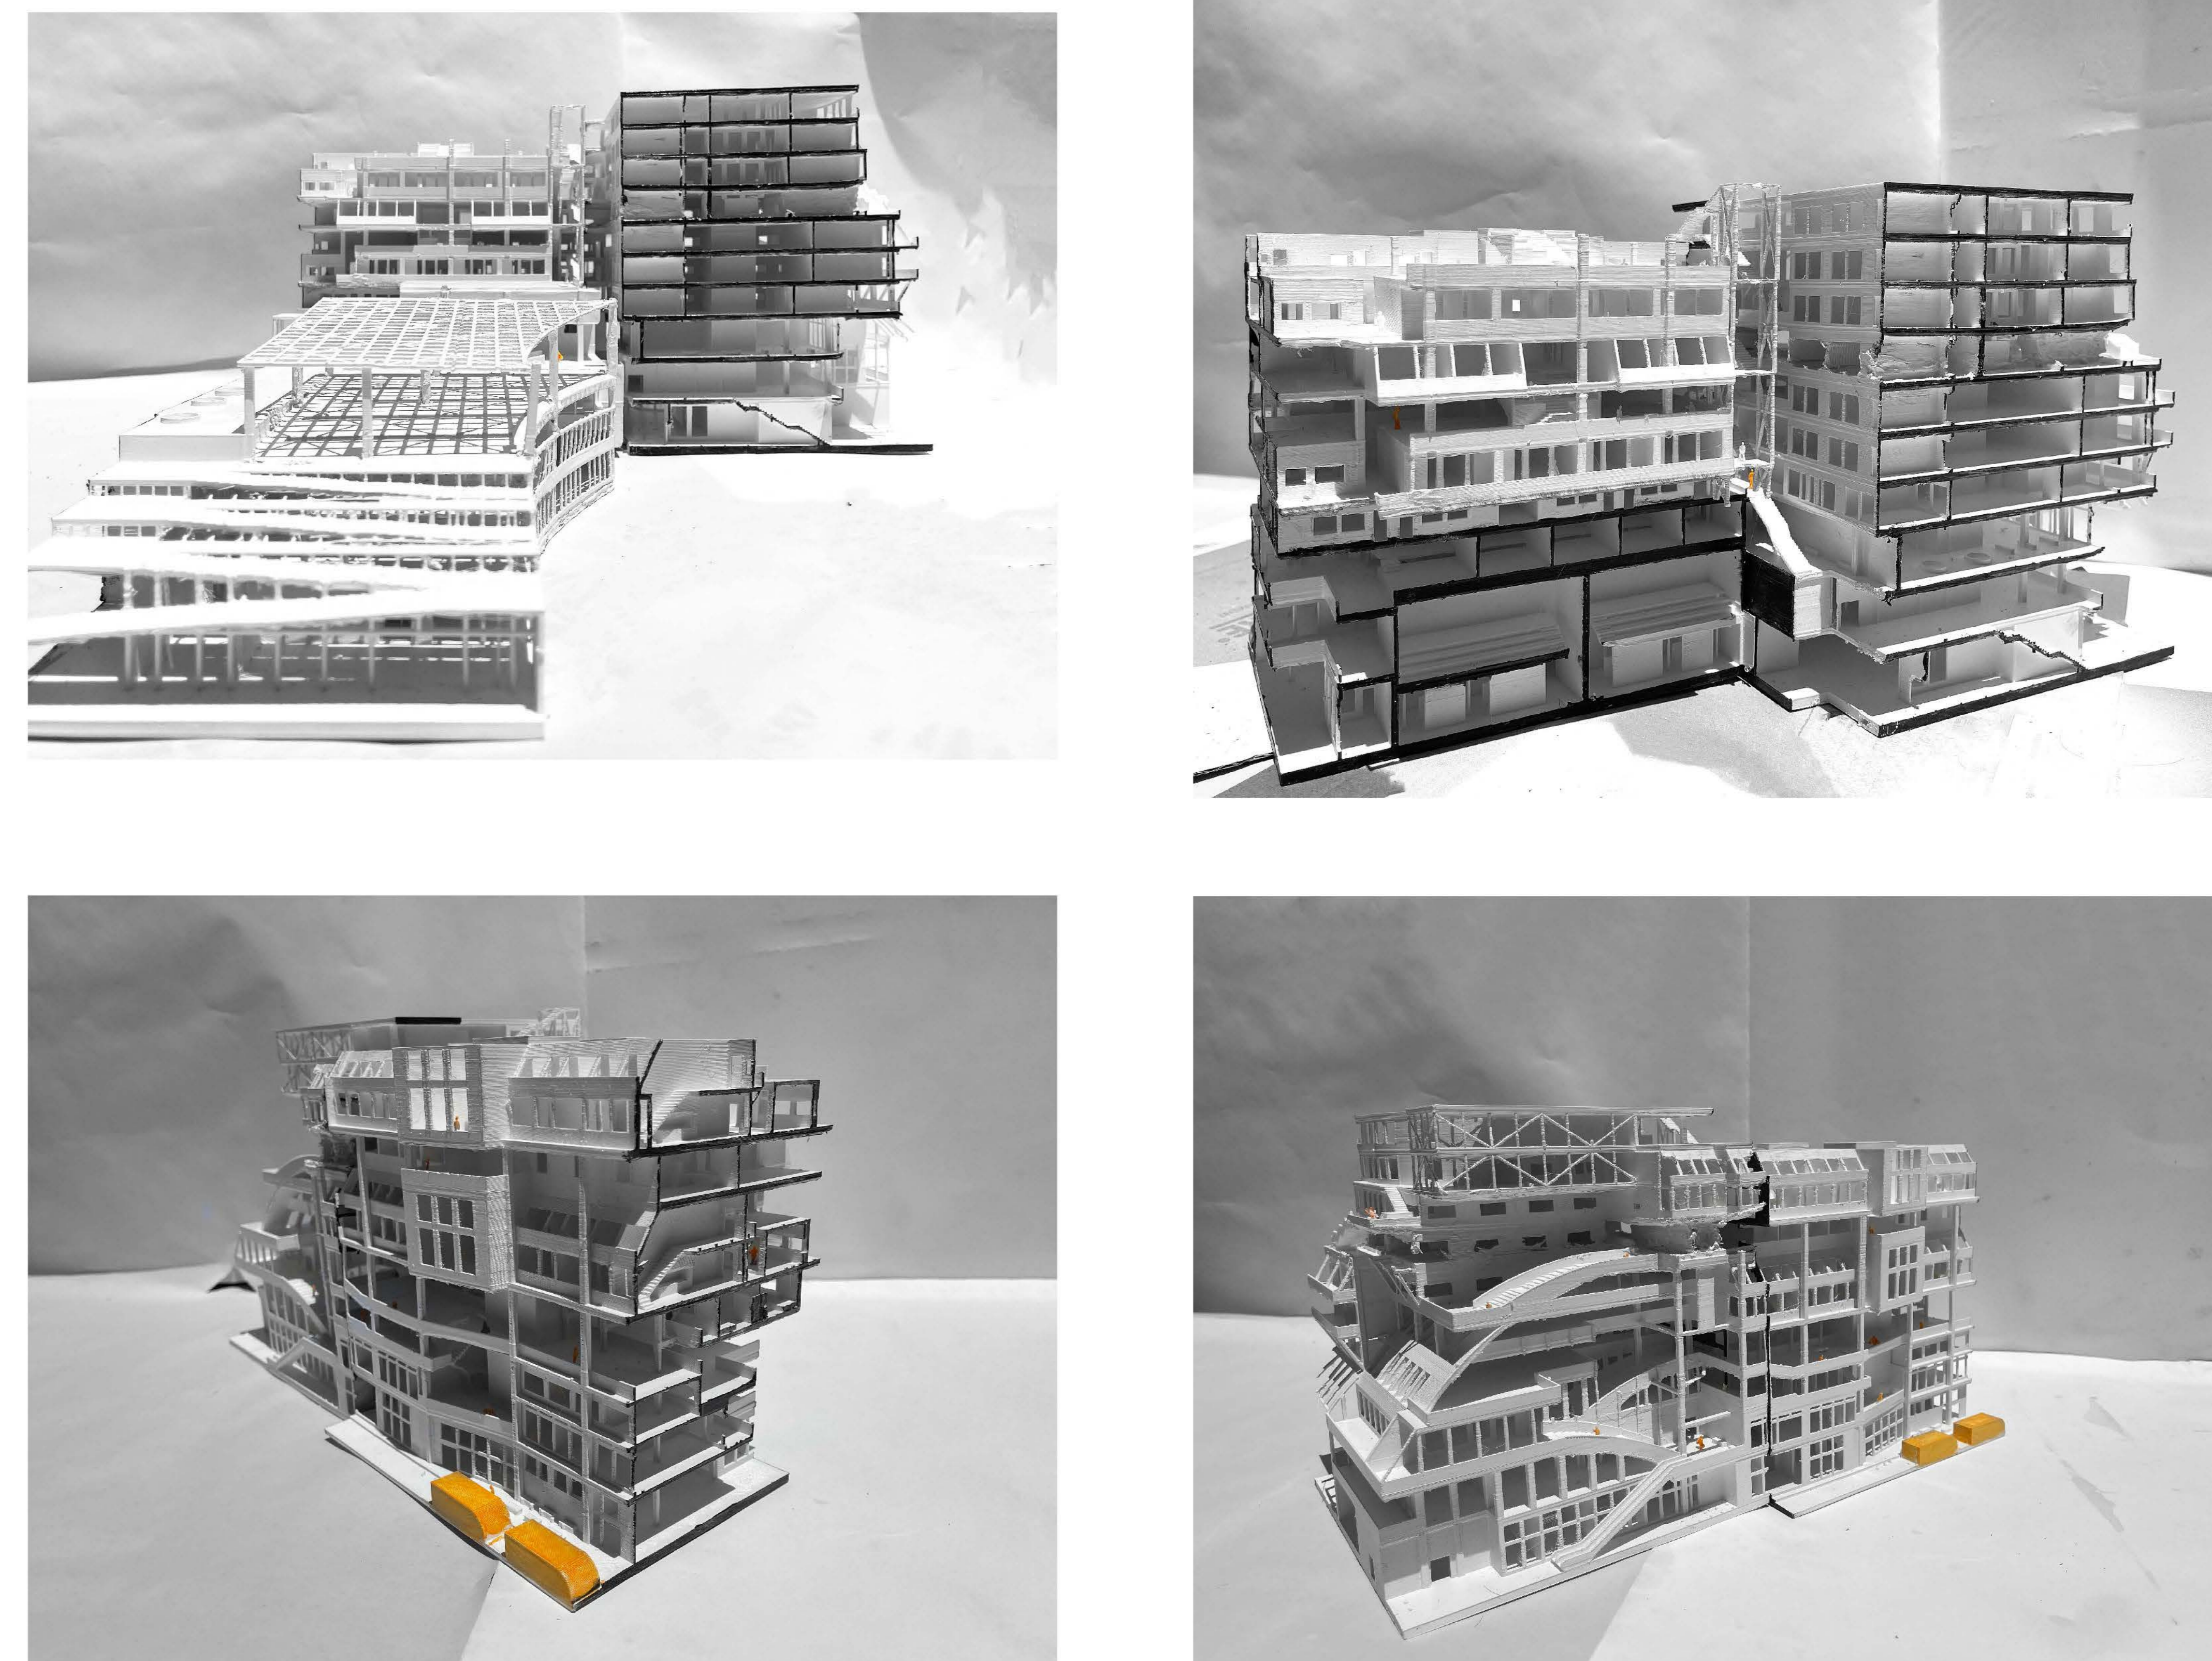

The Alcove

Indents
Multi Level Experiences
Courtyard Gatherings

Ground Floor

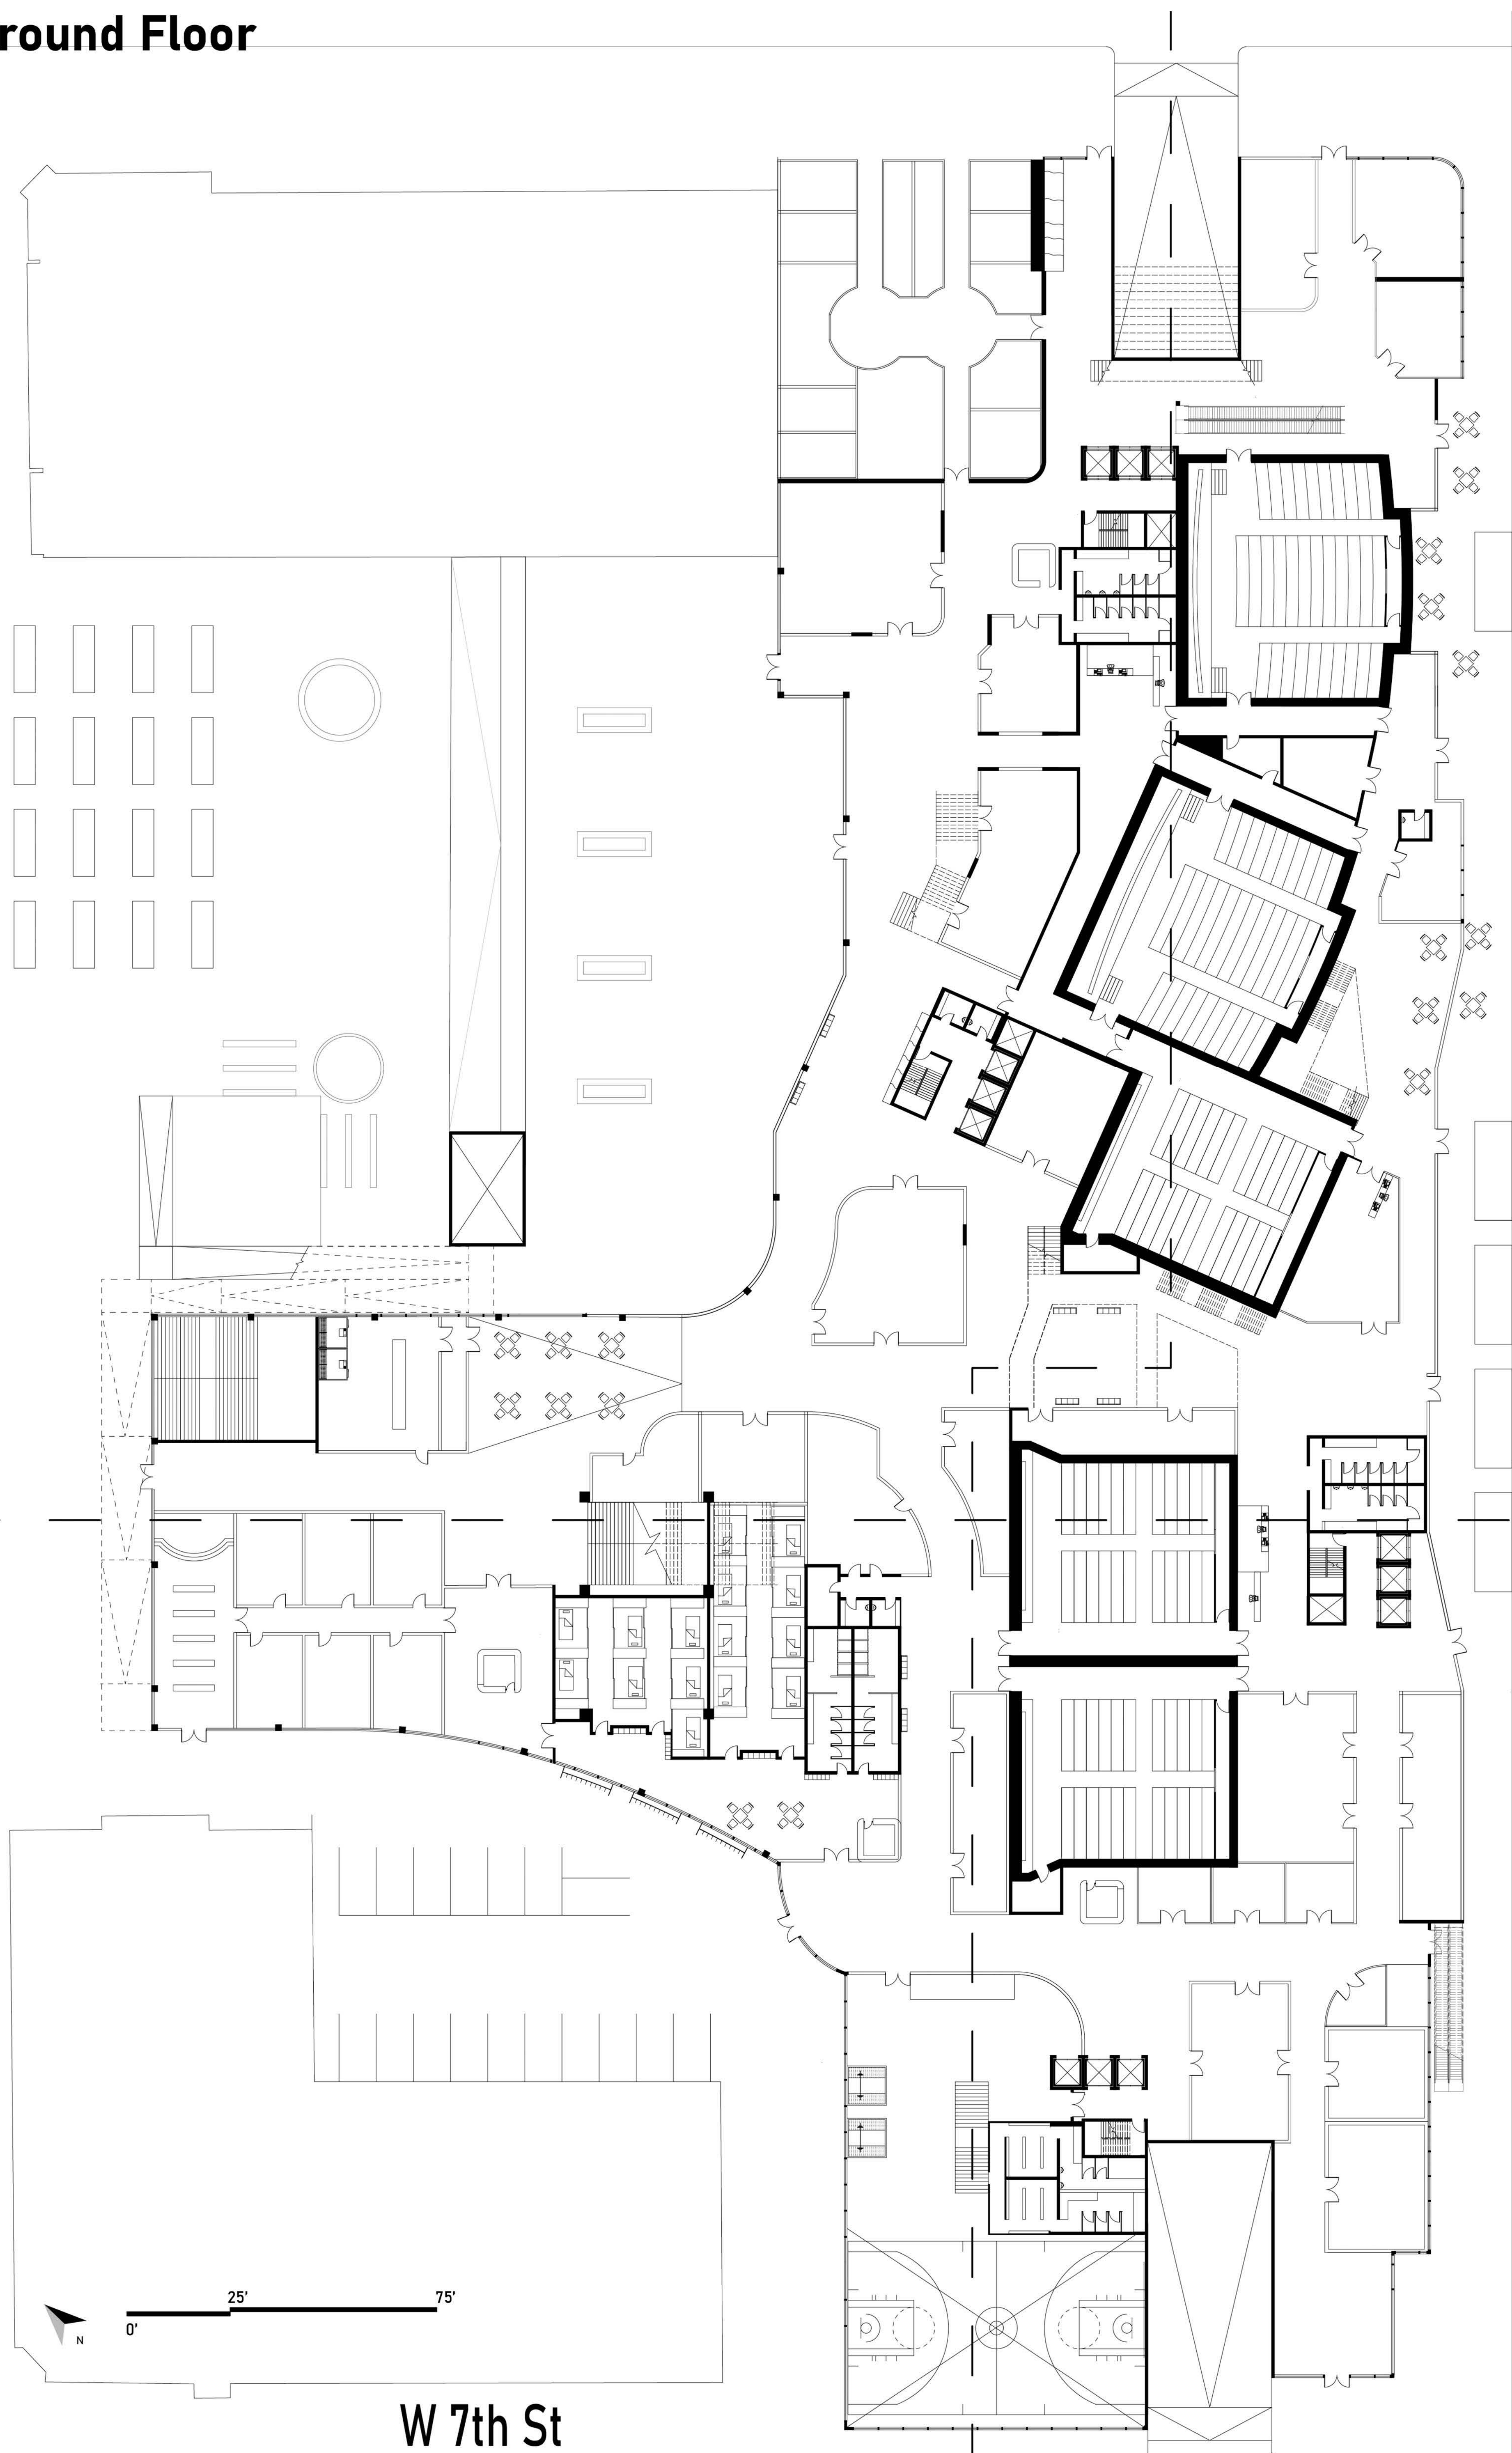

3rd Floor




S West Lake Ave

W 7th St

5th Floor



6th Floor

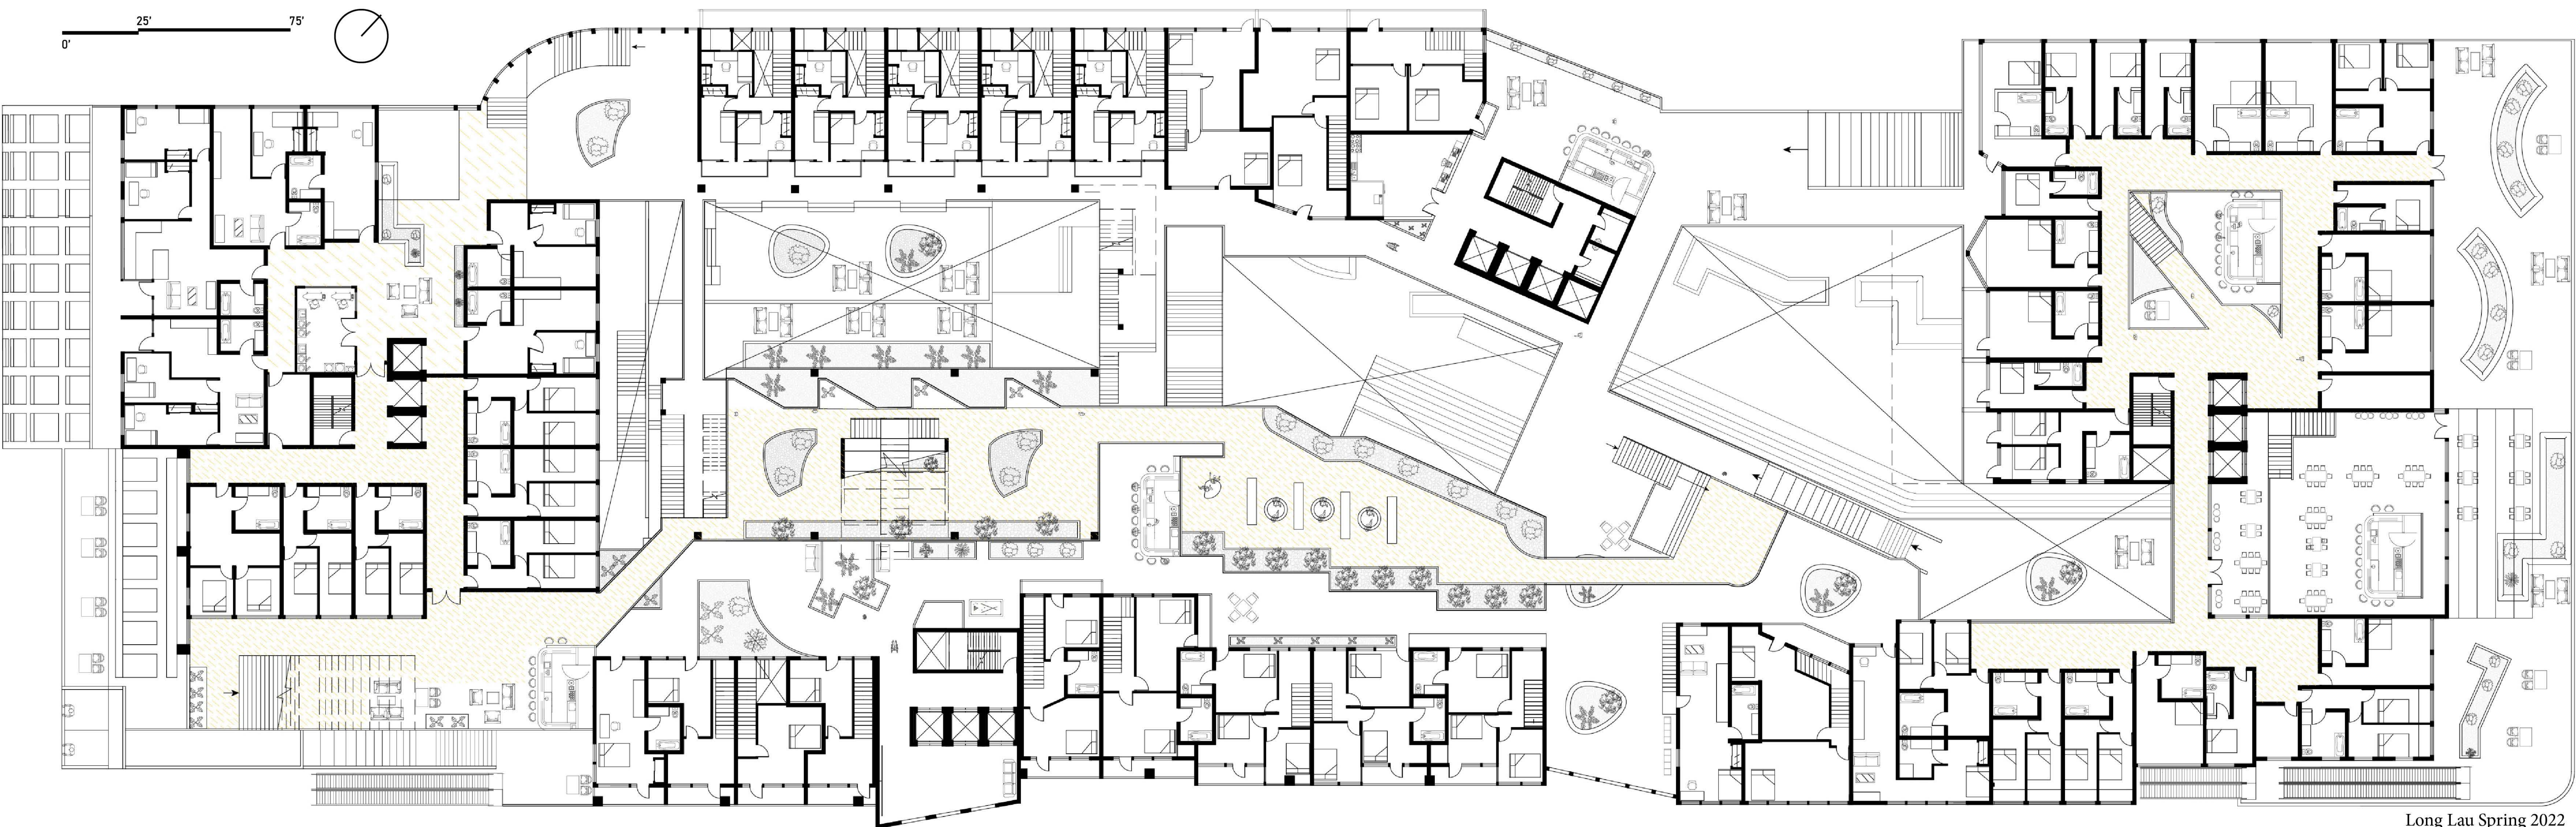







South West Facing Elevation




North East Facing Elevation

South West Facing Section

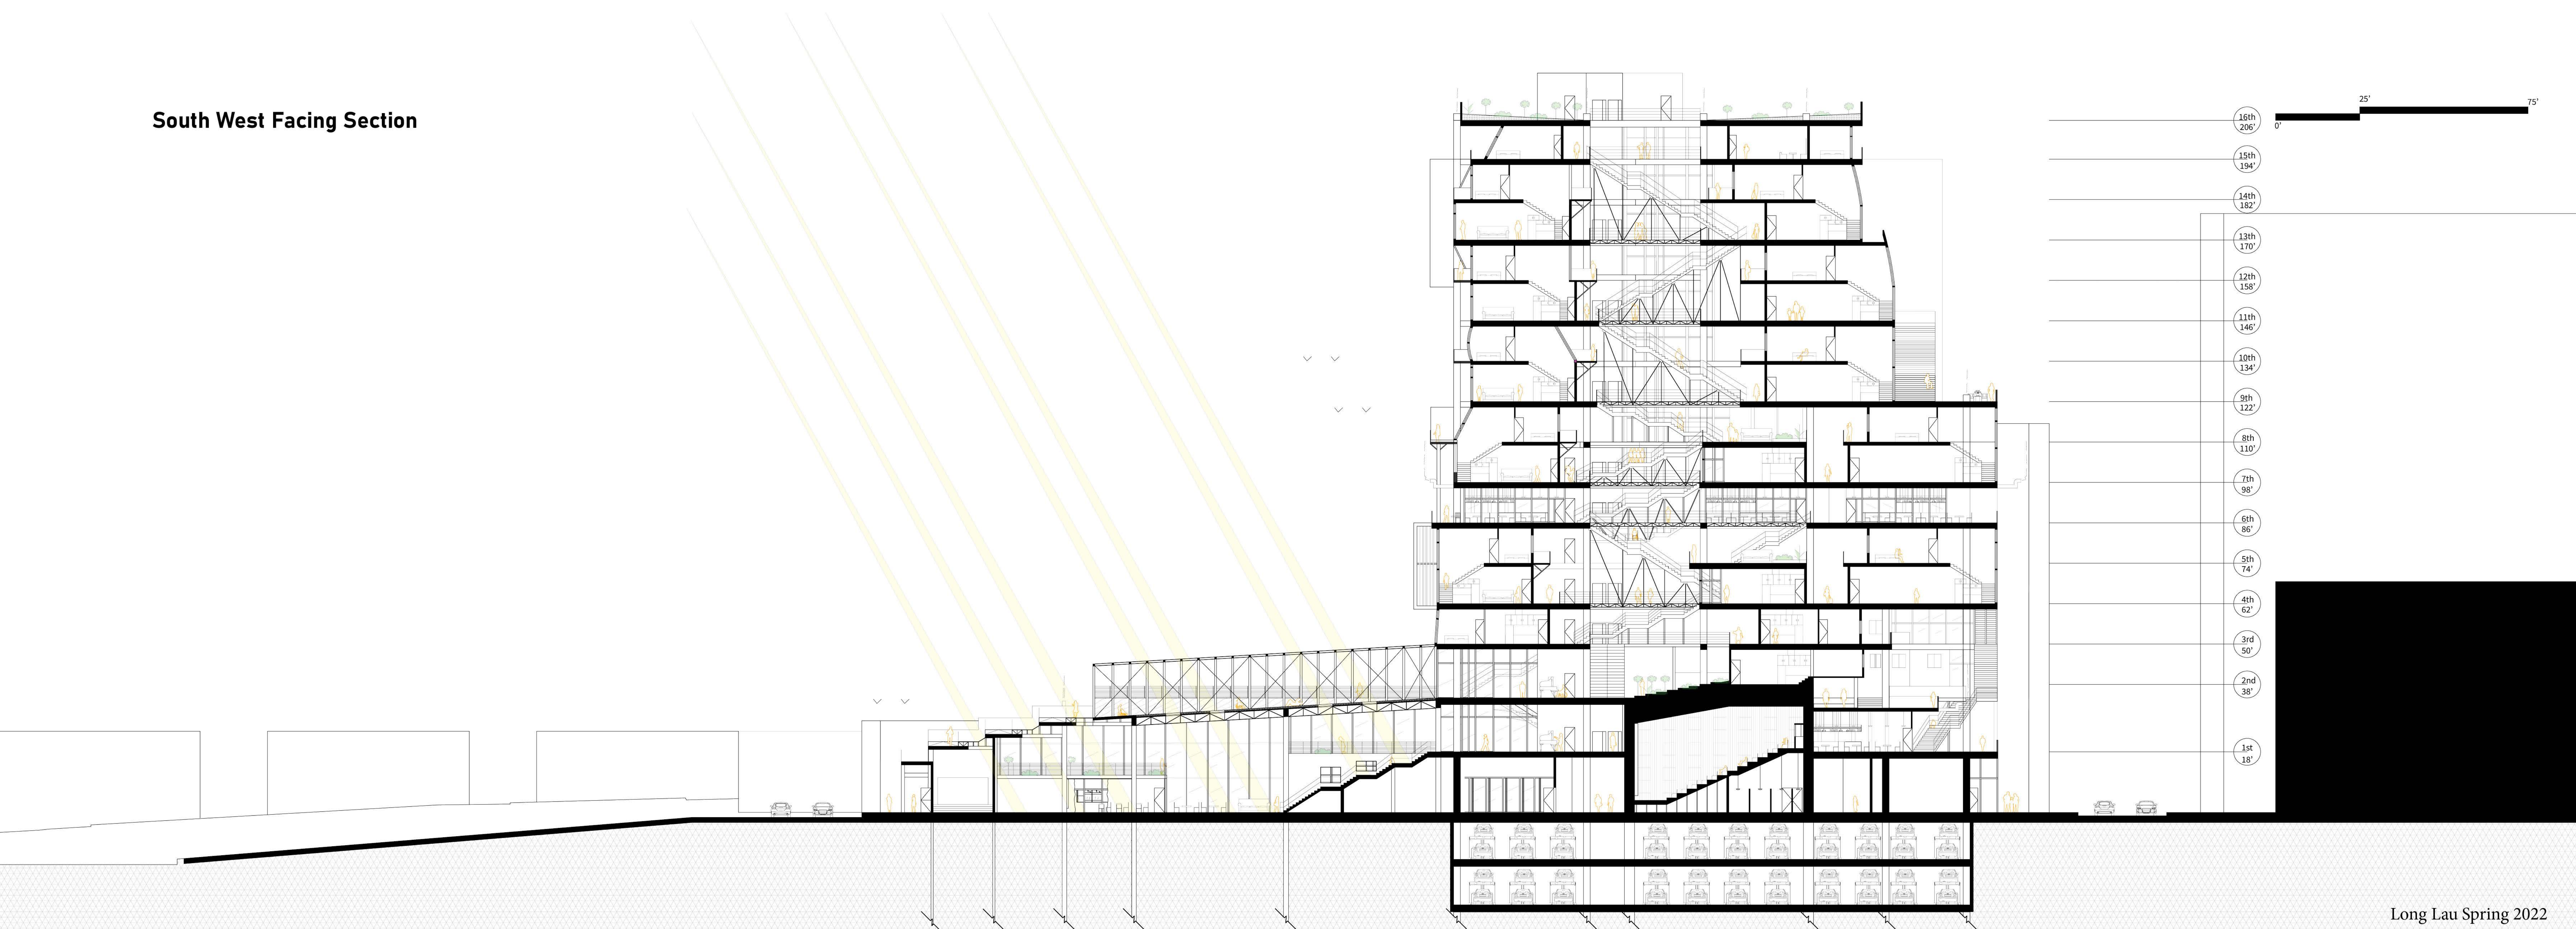

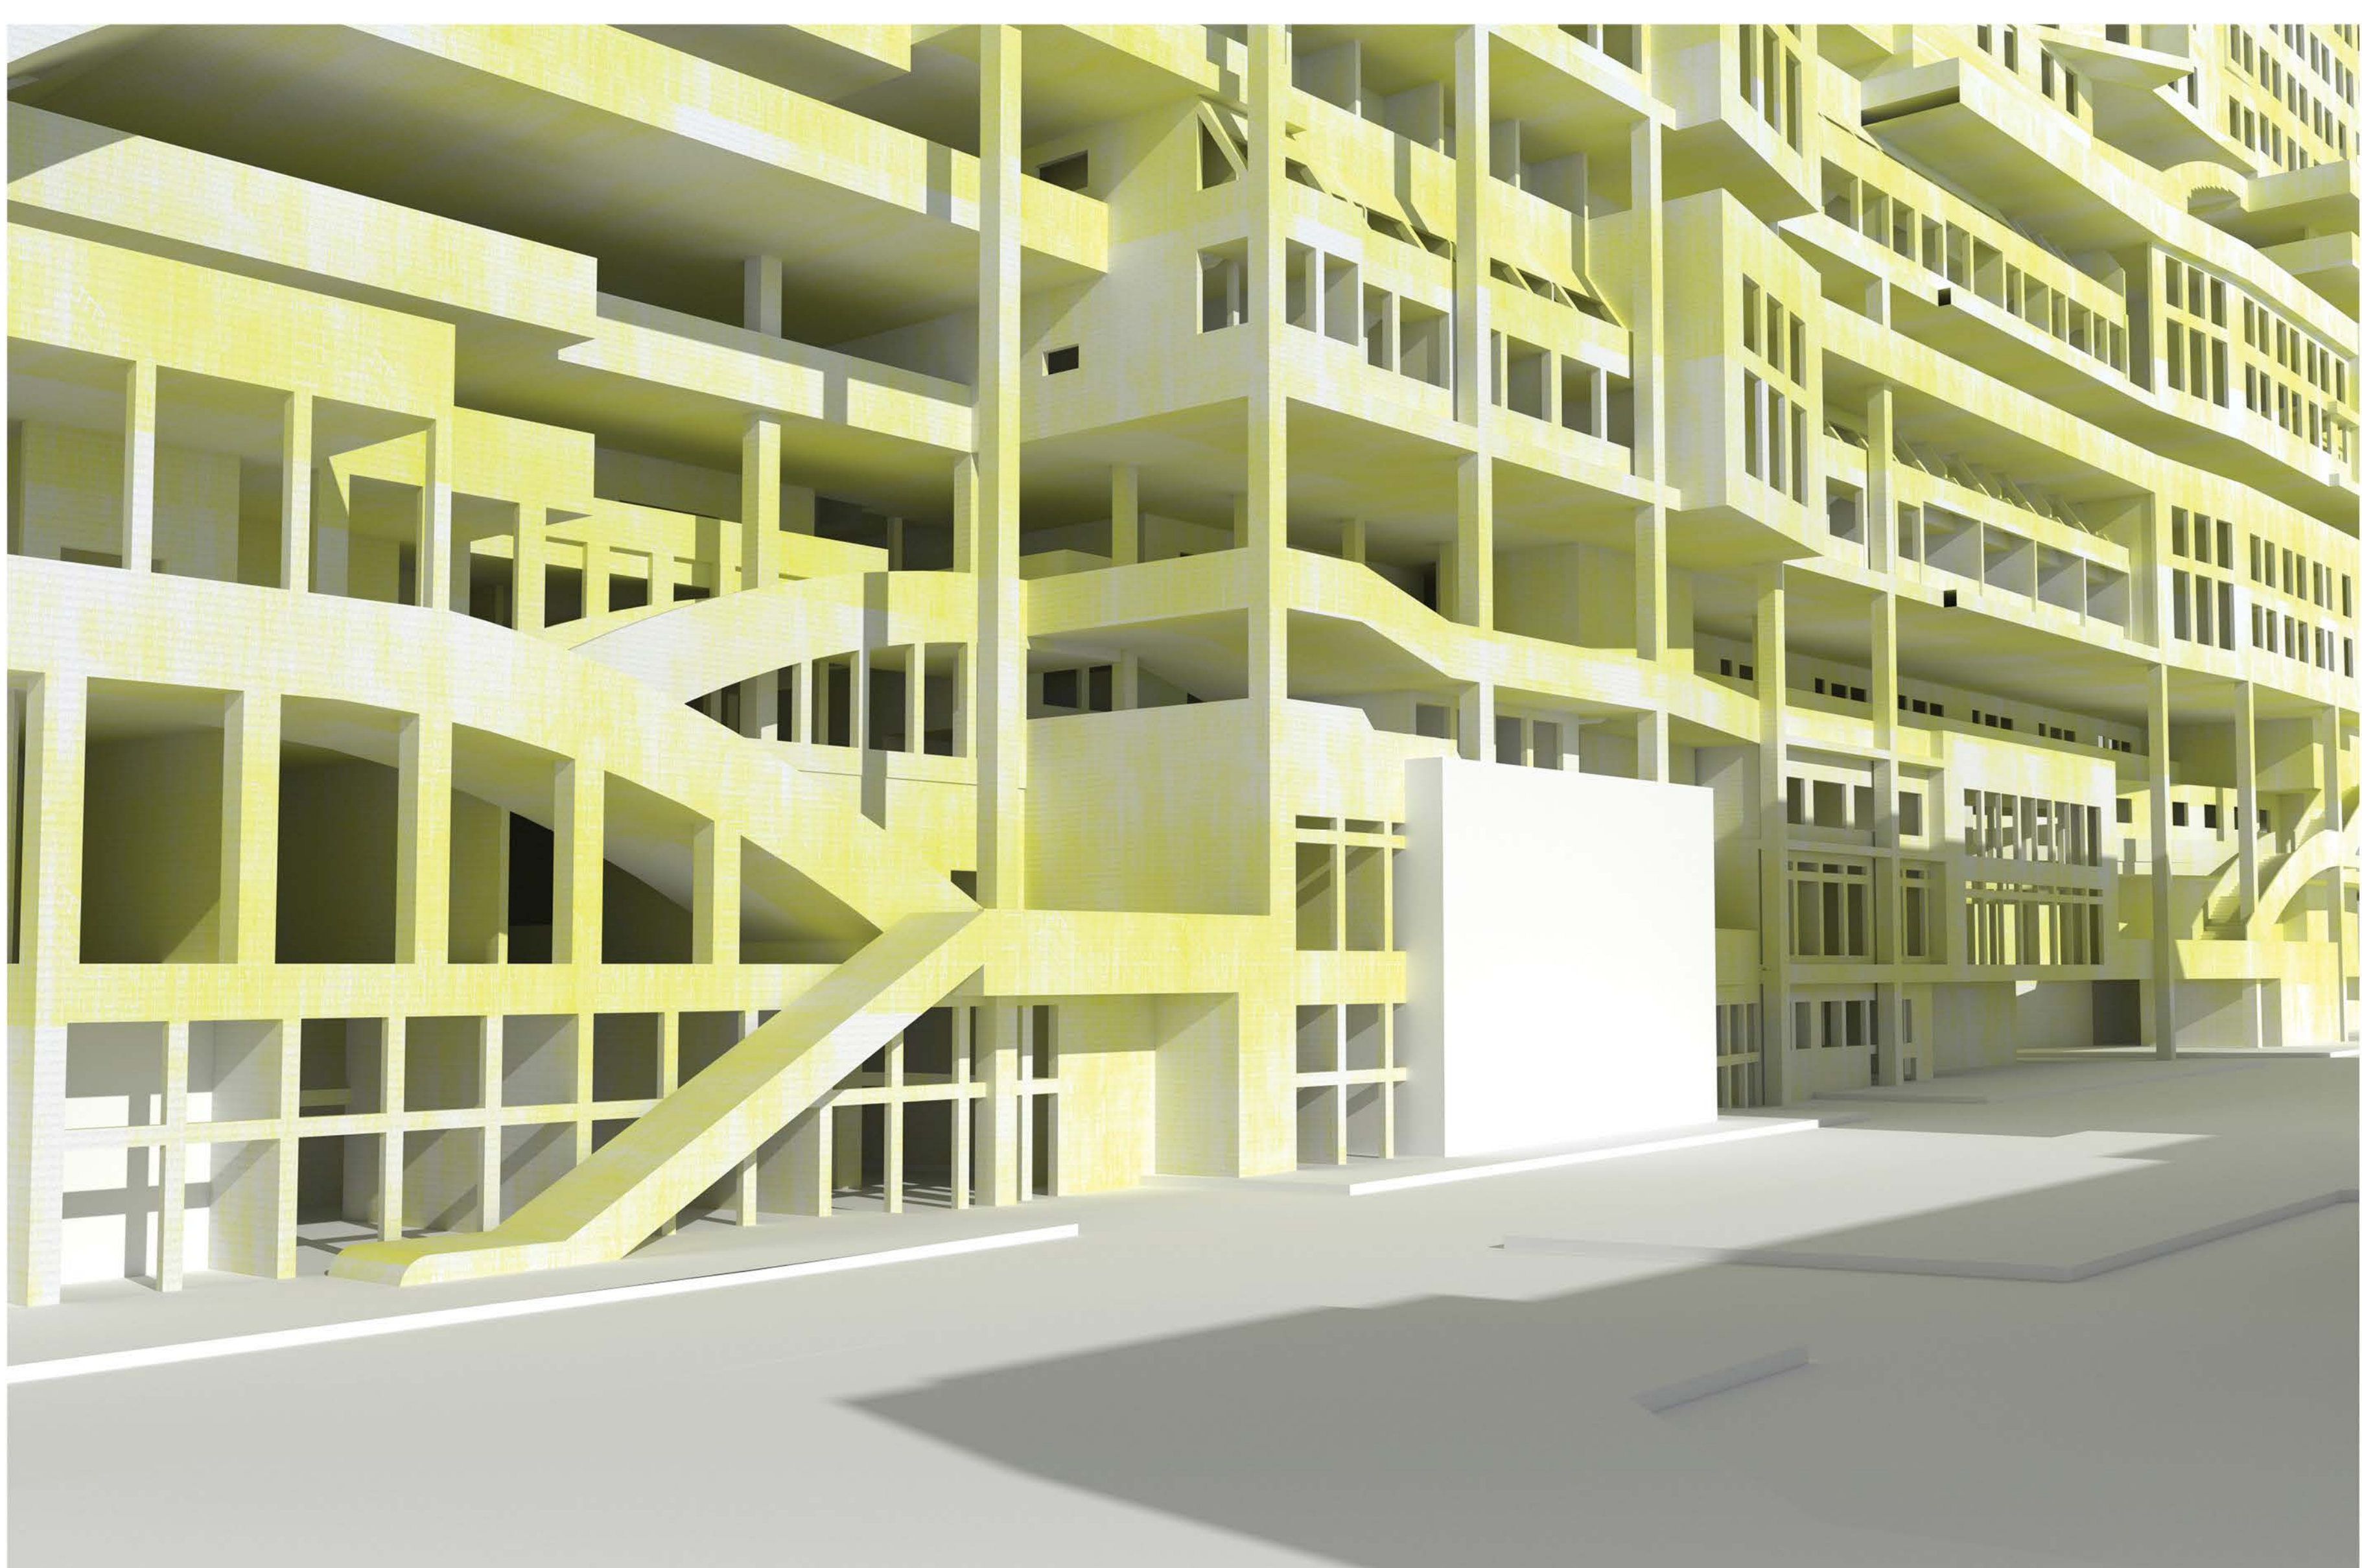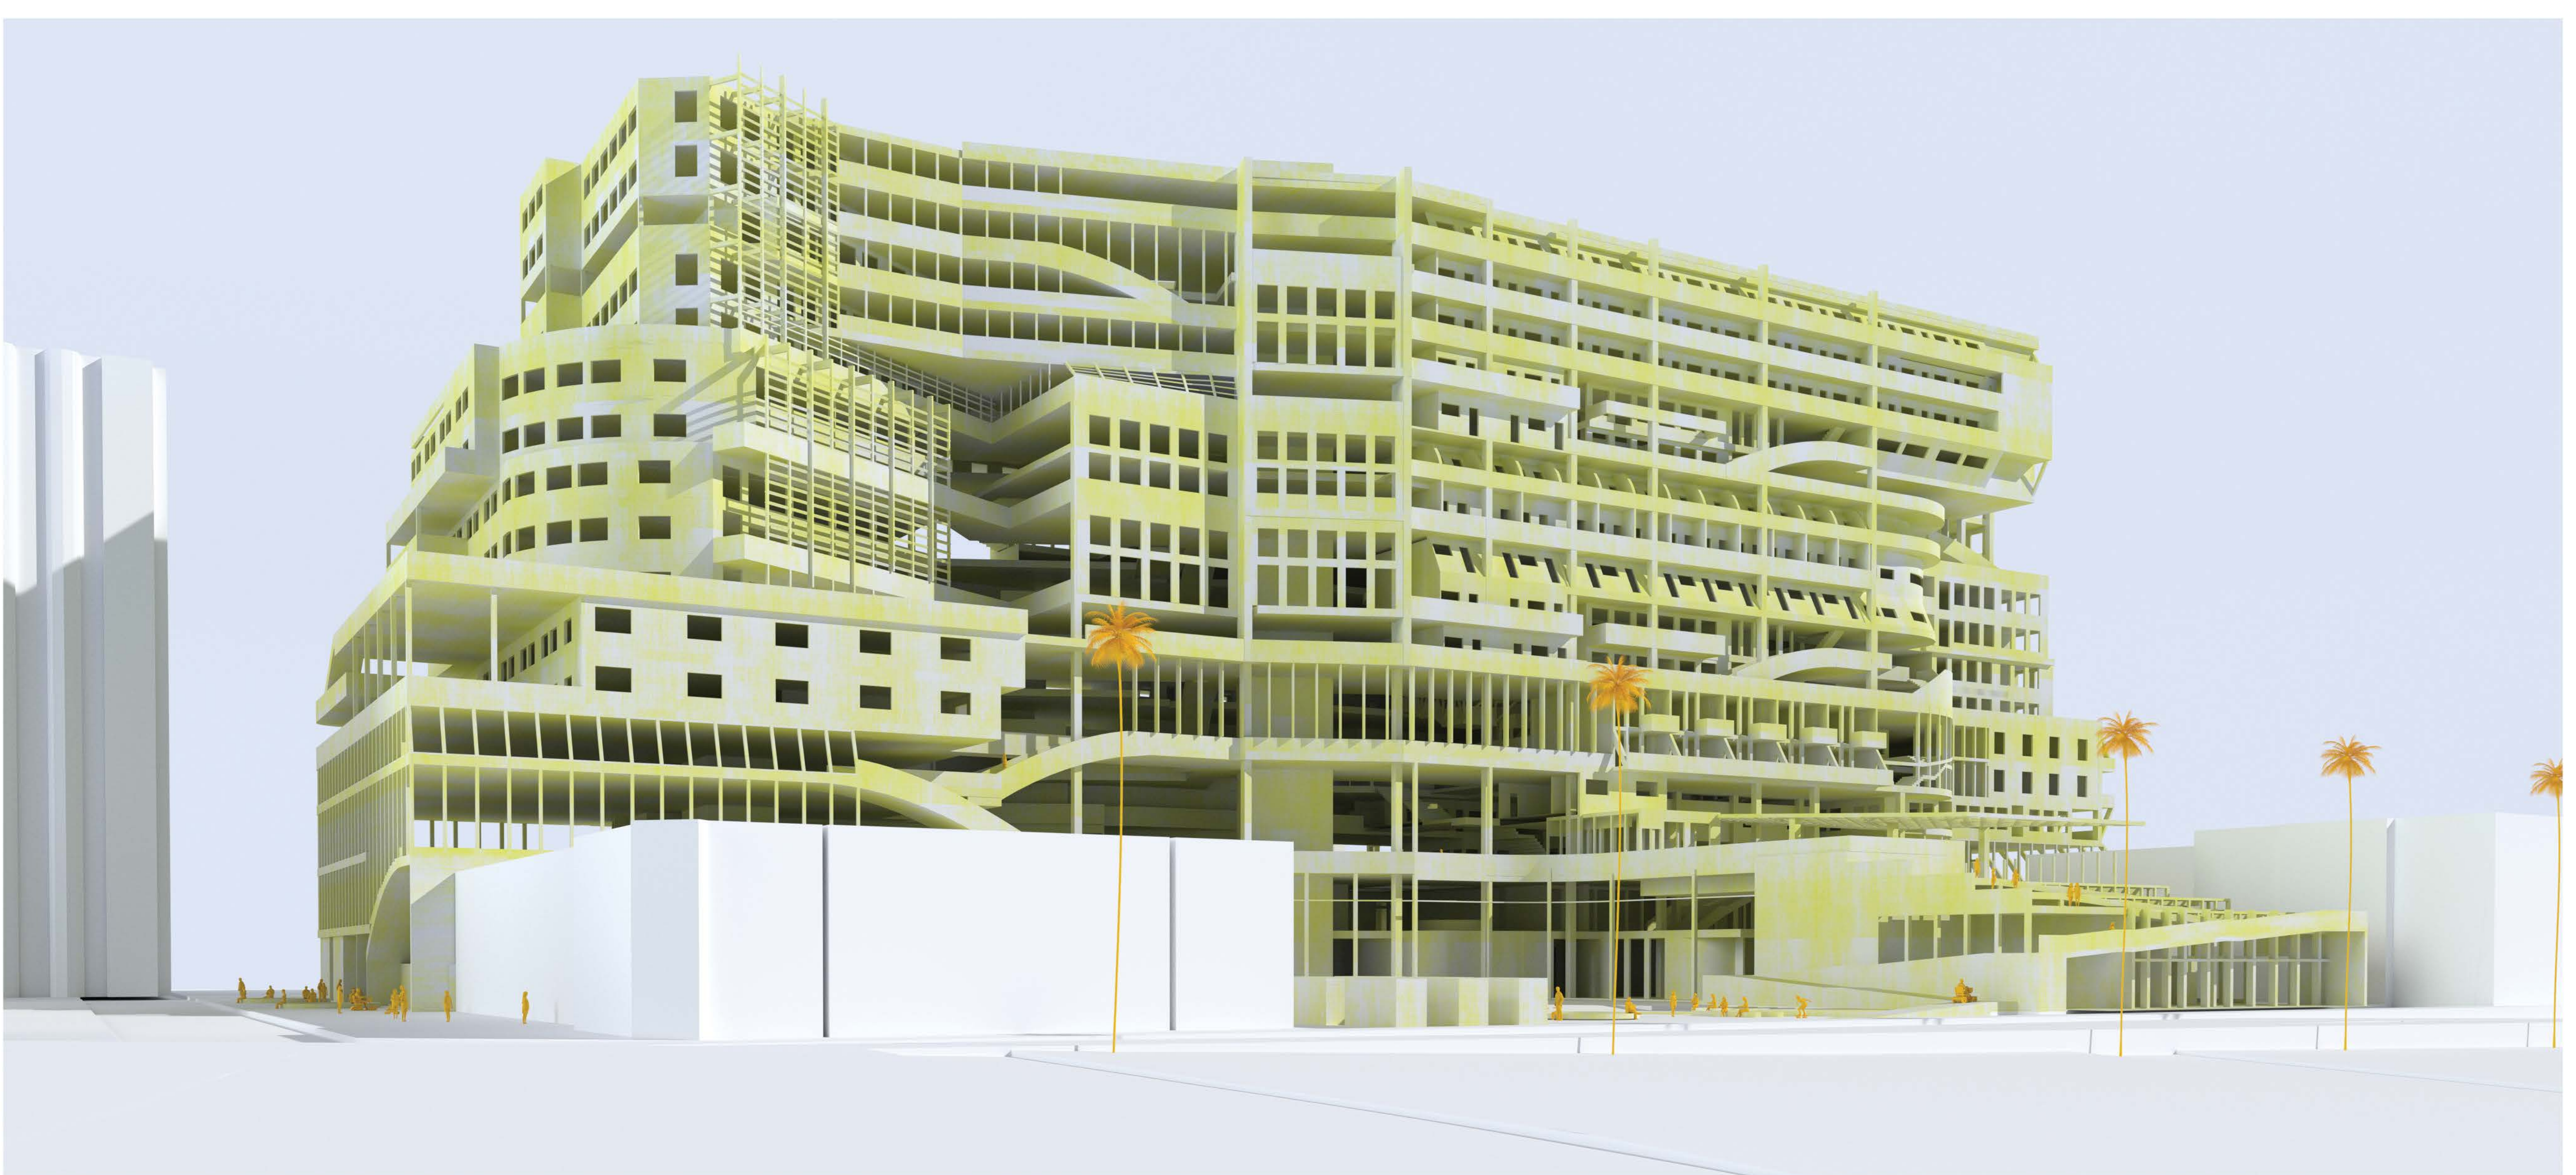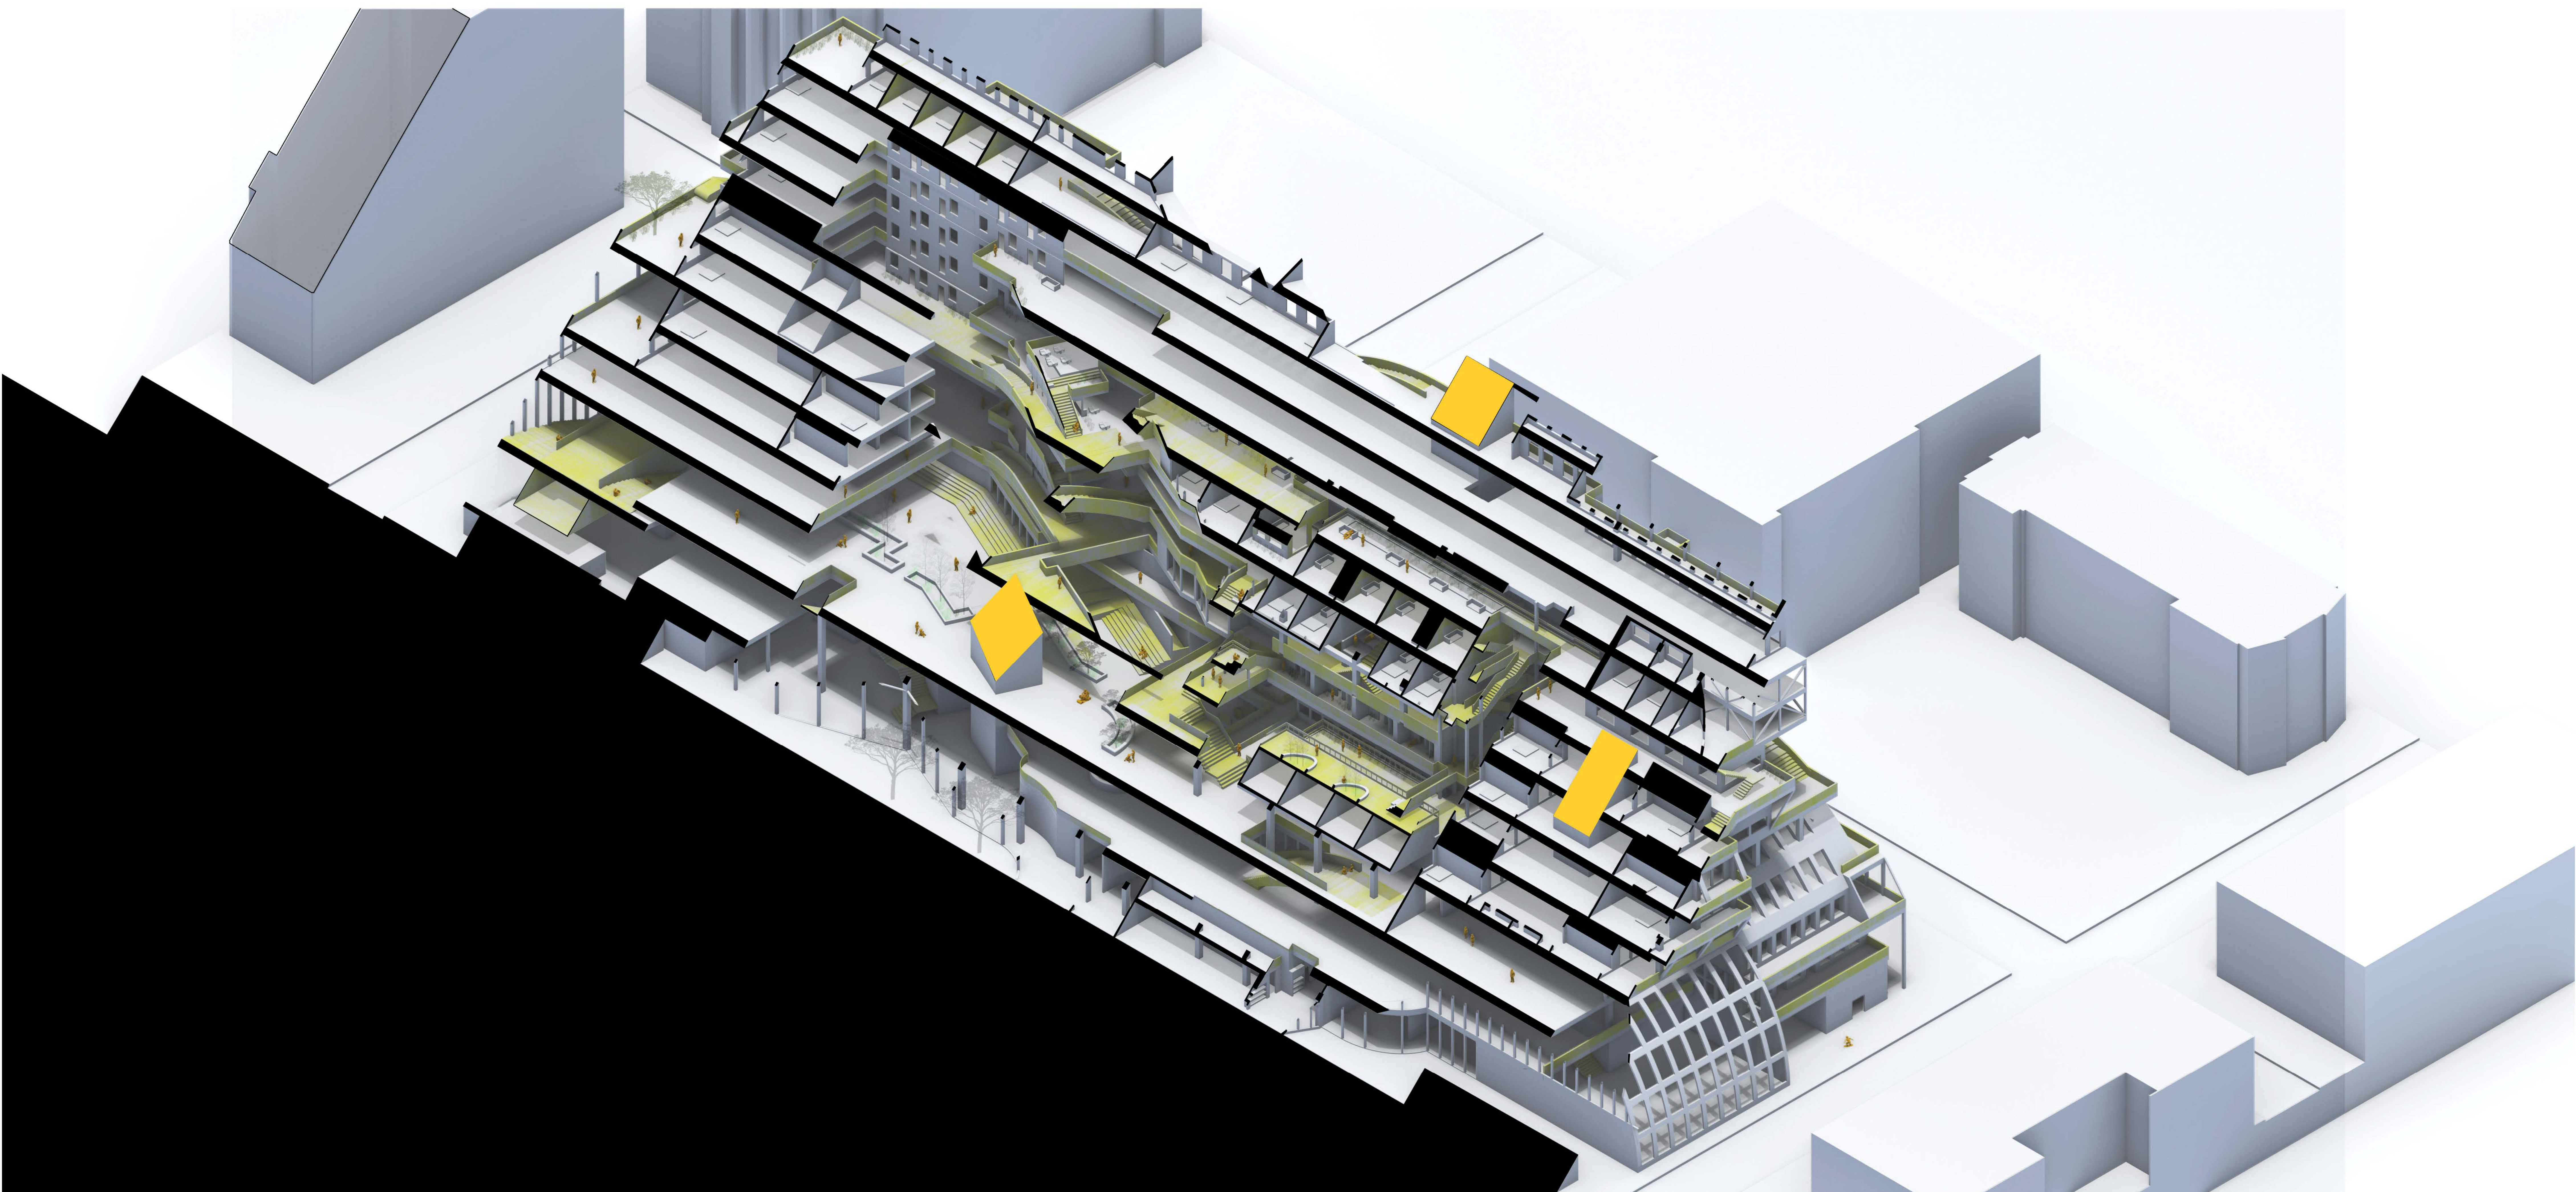

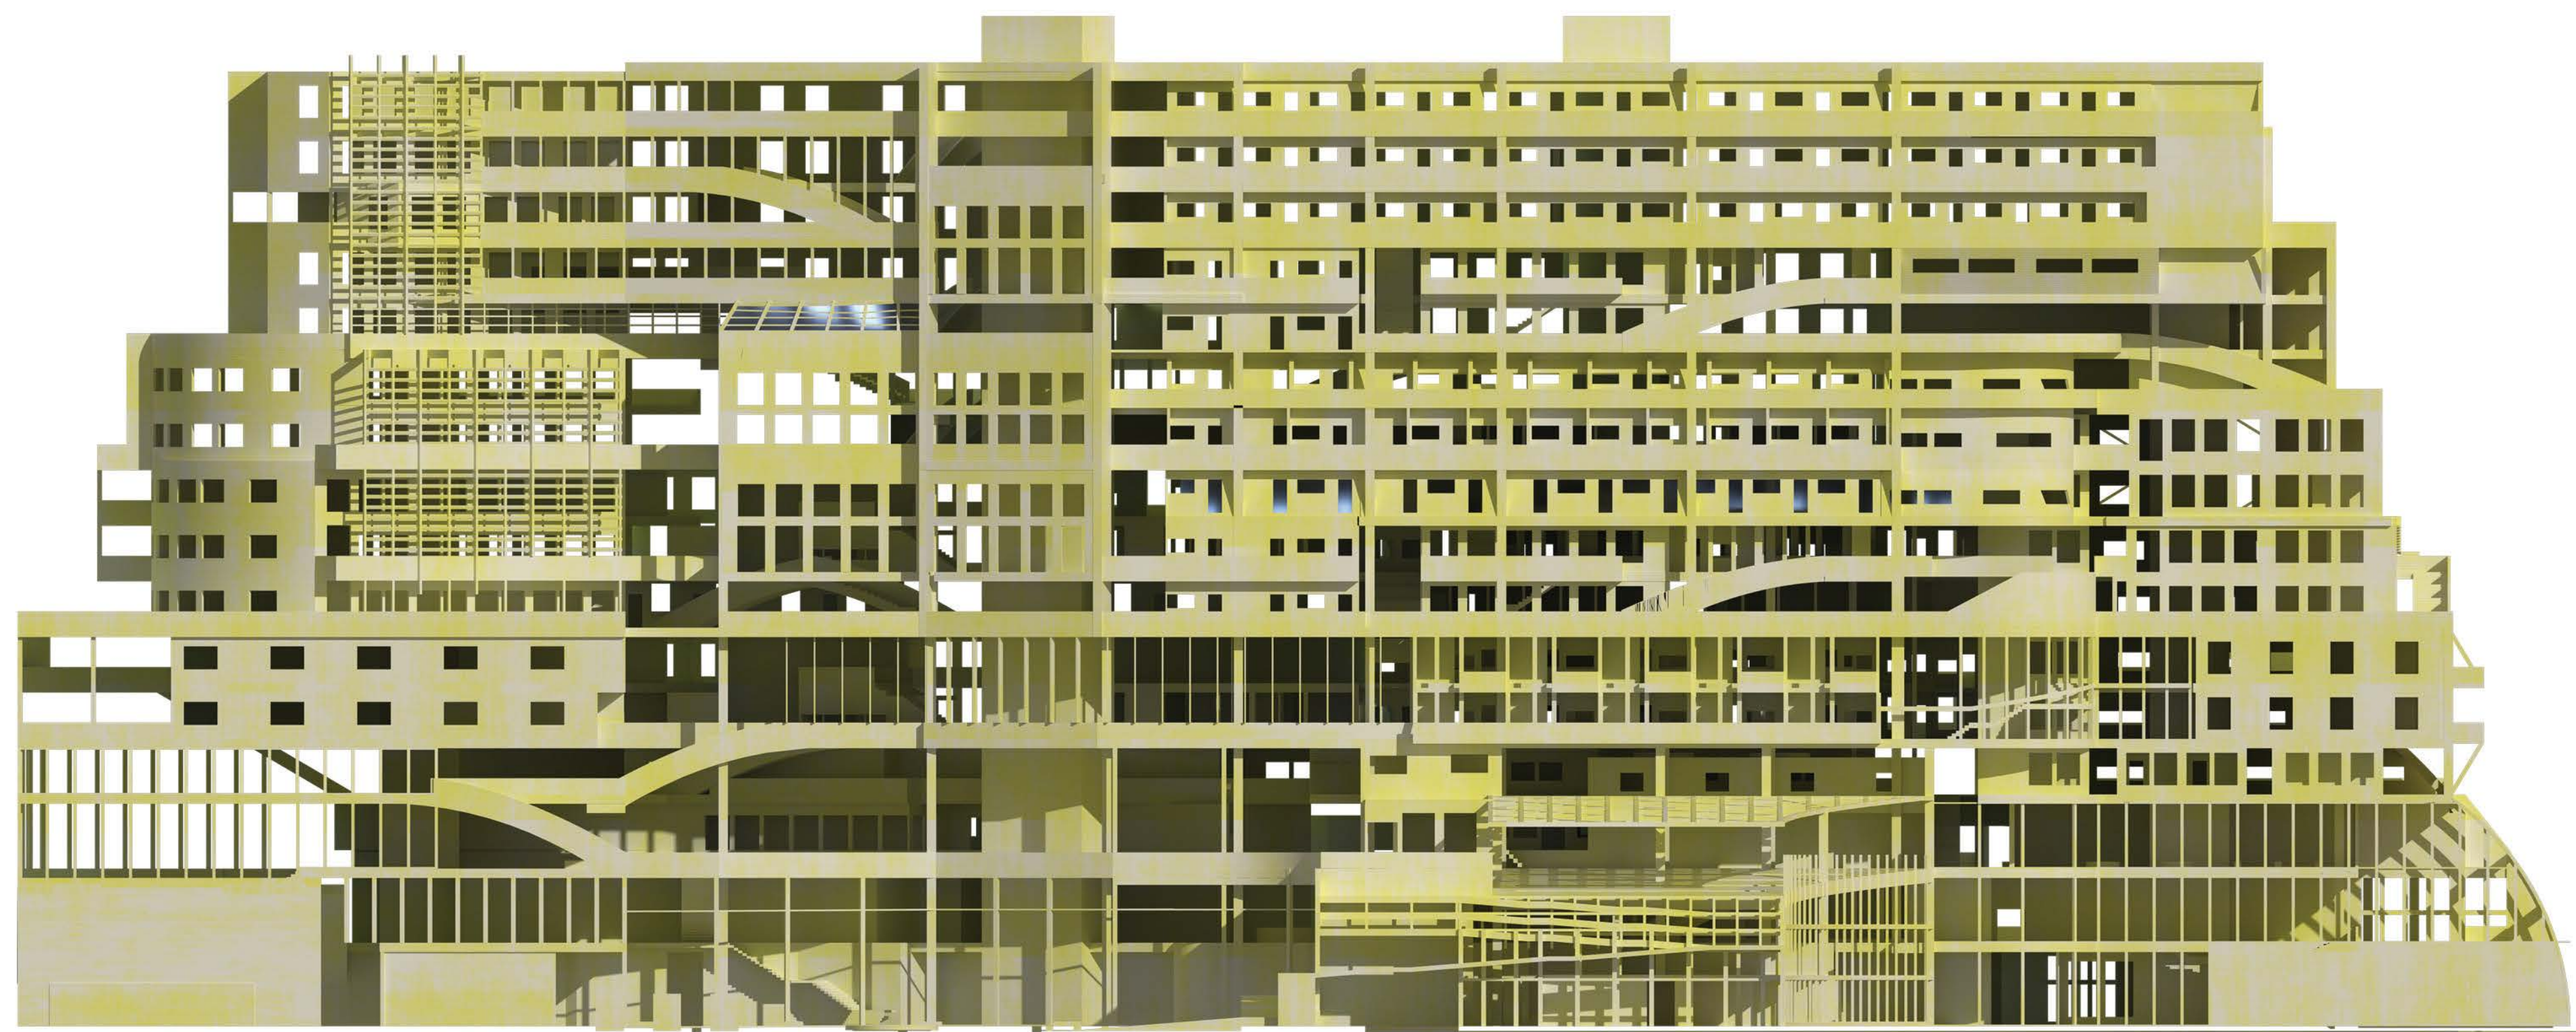

West South Facing Elevation



East West Facing Elevation

West South Facing Elevation

